


VERSION	AMENDMENT	AUTHORISED BY	DATE

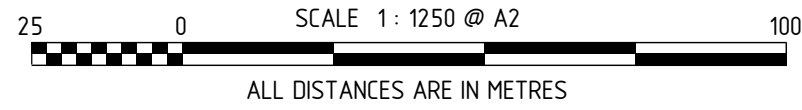

HELD BY LANDGATE IN DIGITAL FORMAT ONLY
LIMITED IN DEPTH TO 60.96 METRES

TYPE FREEHOLD S.S.A. YES

PURPOSE SUBDIVISION

PLAN OF
LOTS 331, 370, 371, 601-605,
608-618, 704, 713-722, 727-735,
9004-9006 AND ROADS

FORMER TENURE SEE FORMER TENURE TABLE

LOCAL AUTHORITY SHIRE OF SERPENTINE - JARRAHDALE

LOCALITY BYFORD

D.O.L. FILE

FIELD RECORD 134964

SURVEYOR'S CERTIFICATE - REG 54
I, Nigel J. SIMPSON
hereby certify that this plan is accurate and is a correct representation of the -
(a) *survey, and/or
(b) *calculations from measurements recorded in the field records,
[* delete if inapplicable]
undertaken for the purposes of this plan and that it complies with the relevant written law(s) in relation to which it is lodged.

FINAL
LICENSED SURVEYOR DATE

LOGGED

DATE FEE PAID ASSESS No.

I.S.C. EXAMINED DATE

WESTERN AUSTRALIAN PLANNING COMMISSION
FILE 154040, 154956

Delegated under S. 16 P&D Act 2005 DATE



IN ORDER FOR DEALINGS
SUBJECT TO

FOR INSPECTOR OF PLANS AND SURVEYS DATE

APPROVED REG26A (1),(4)
INSPECTOR OF PLANS AND SURVEYS DATE
(S. 18 Licensed Surveyors Act 1909)



DEPOSITED PLAN
4 13445
SHEET 01 OF 03 SHEETS
(PLUS SURVEY SHEET(S))
VERSION 1

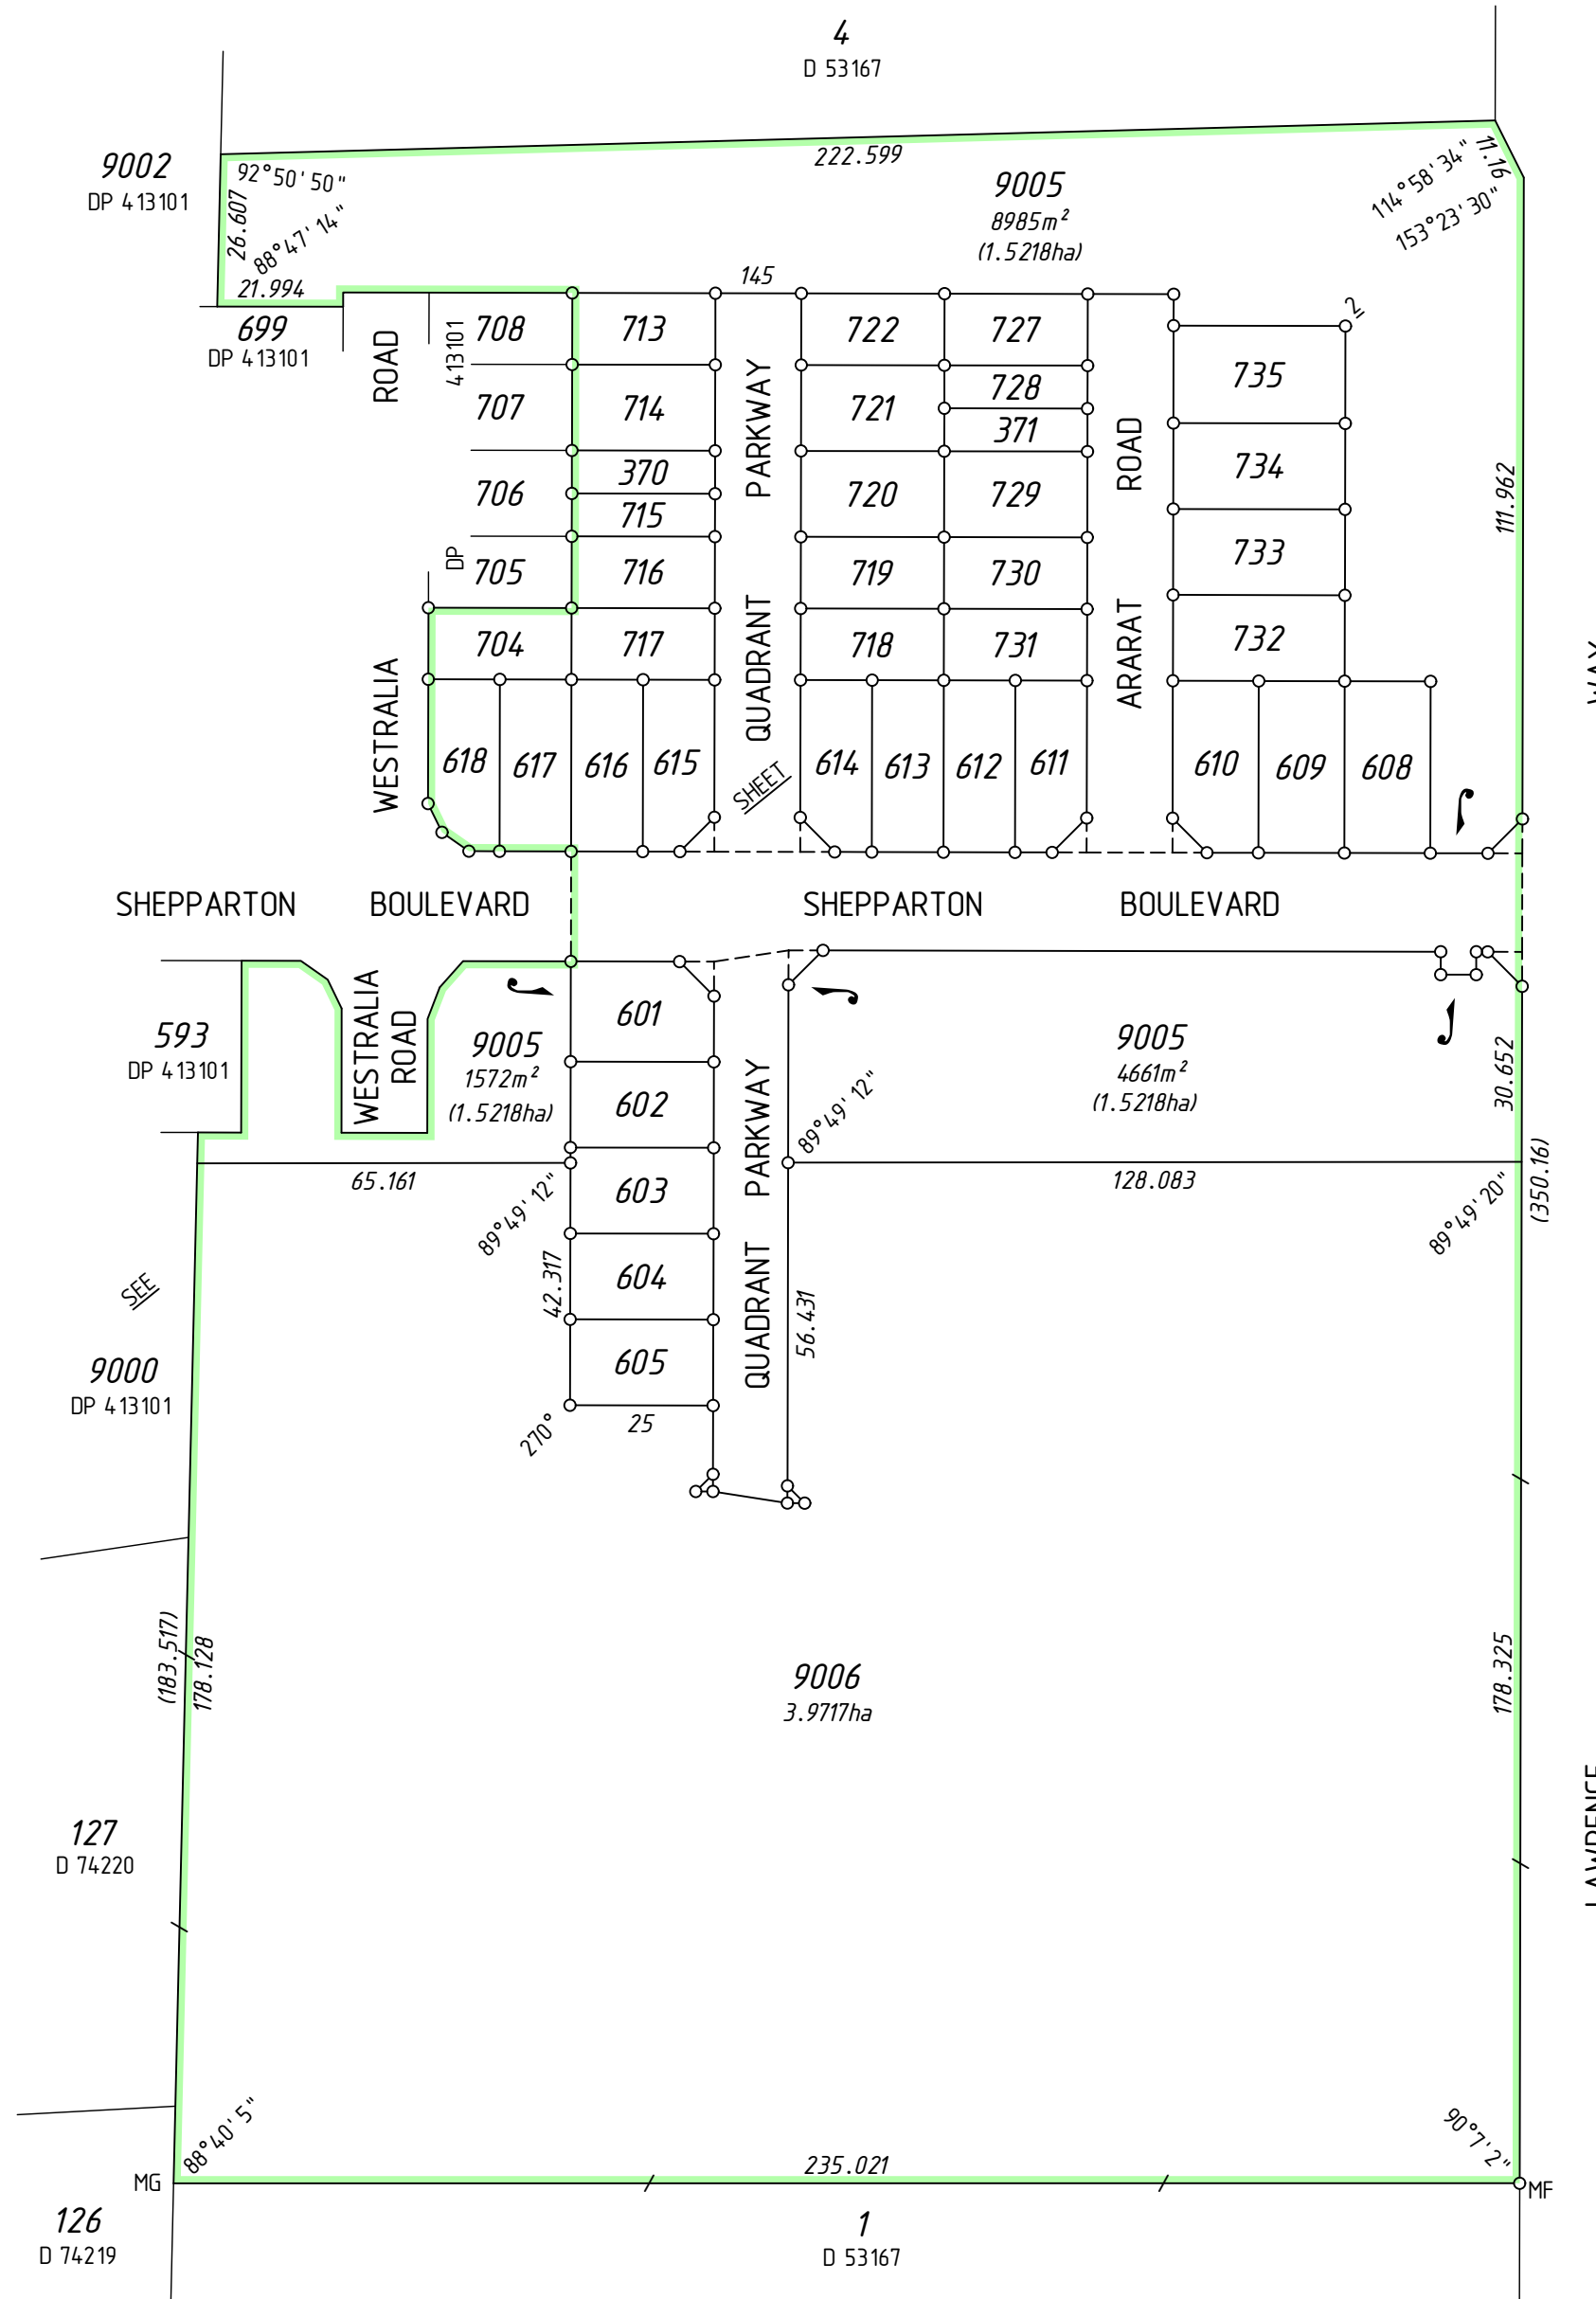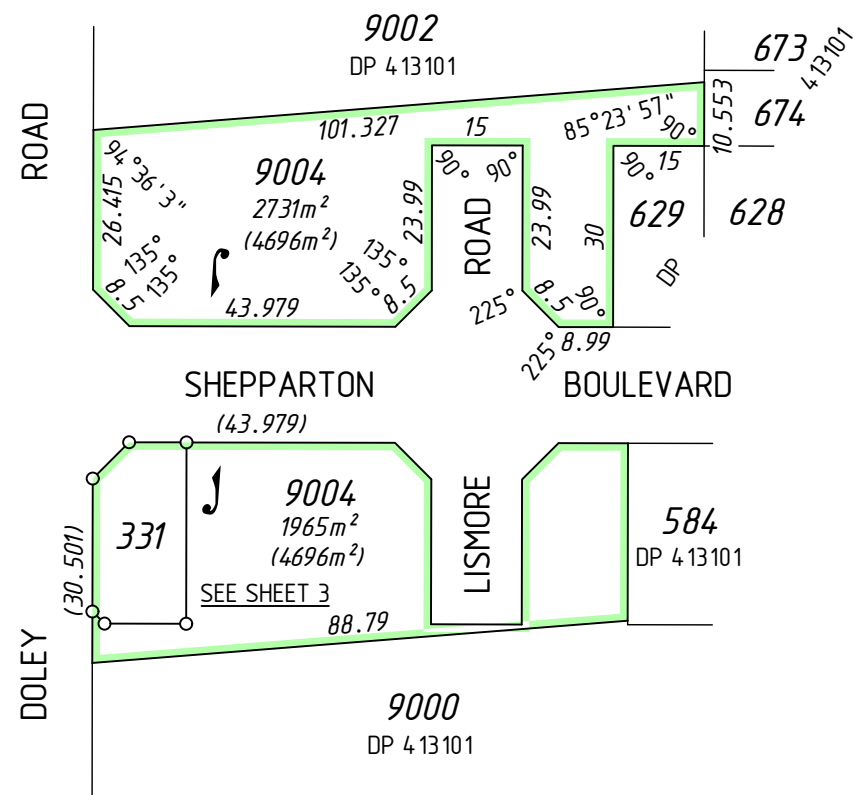

FOR INTERESTS AND NOTIFICATIONS
SEE SHEET 3
SURVEY CARRIED OUT UNDER REG 26A
SPECIAL SURVEY AREA GUIDELINES
SEE SURVEY SHEETS FOR SURVEY INFORMATION
USE ONLY THE SURVEY SHEET/S WHEN DETERMINING
THE TRUE FINAL POSITION AND TYPE OF ALL SURVEY
MARKS PLACED PERTAINING TO THIS PLAN.

LOT	FORMER TENURE	ON PLAN / DIAGRAM	TITLE
331, 9004	PT LOT 9001	DP 4 13101	2937-956
370, 371, 601, 602, 608-618, 704, 713-722, 727-735, 9005	PT LOT 9003	DP 4 13101	2937-958
604, 605, 9006	PT LOT 2	D 53167	1484-727
603	PT LOT 2	D 53167	1484-727
	PT LOT 9003	DP 4 13101	2937-958


REG 26A(1) - FINAL MARKING DEFERRED
(APPROVAL ID D027-18 DATED 22 MARCH 2018, LANDGATE FILE 05337-2017)

MNG Ref : 99579dp-027b - Stage 2 - DP4 13445.CSD



FOR HEADING SEE SHEET 1


FOR INTERESTS AND NOTIFICATIONS SEE SHEET 3

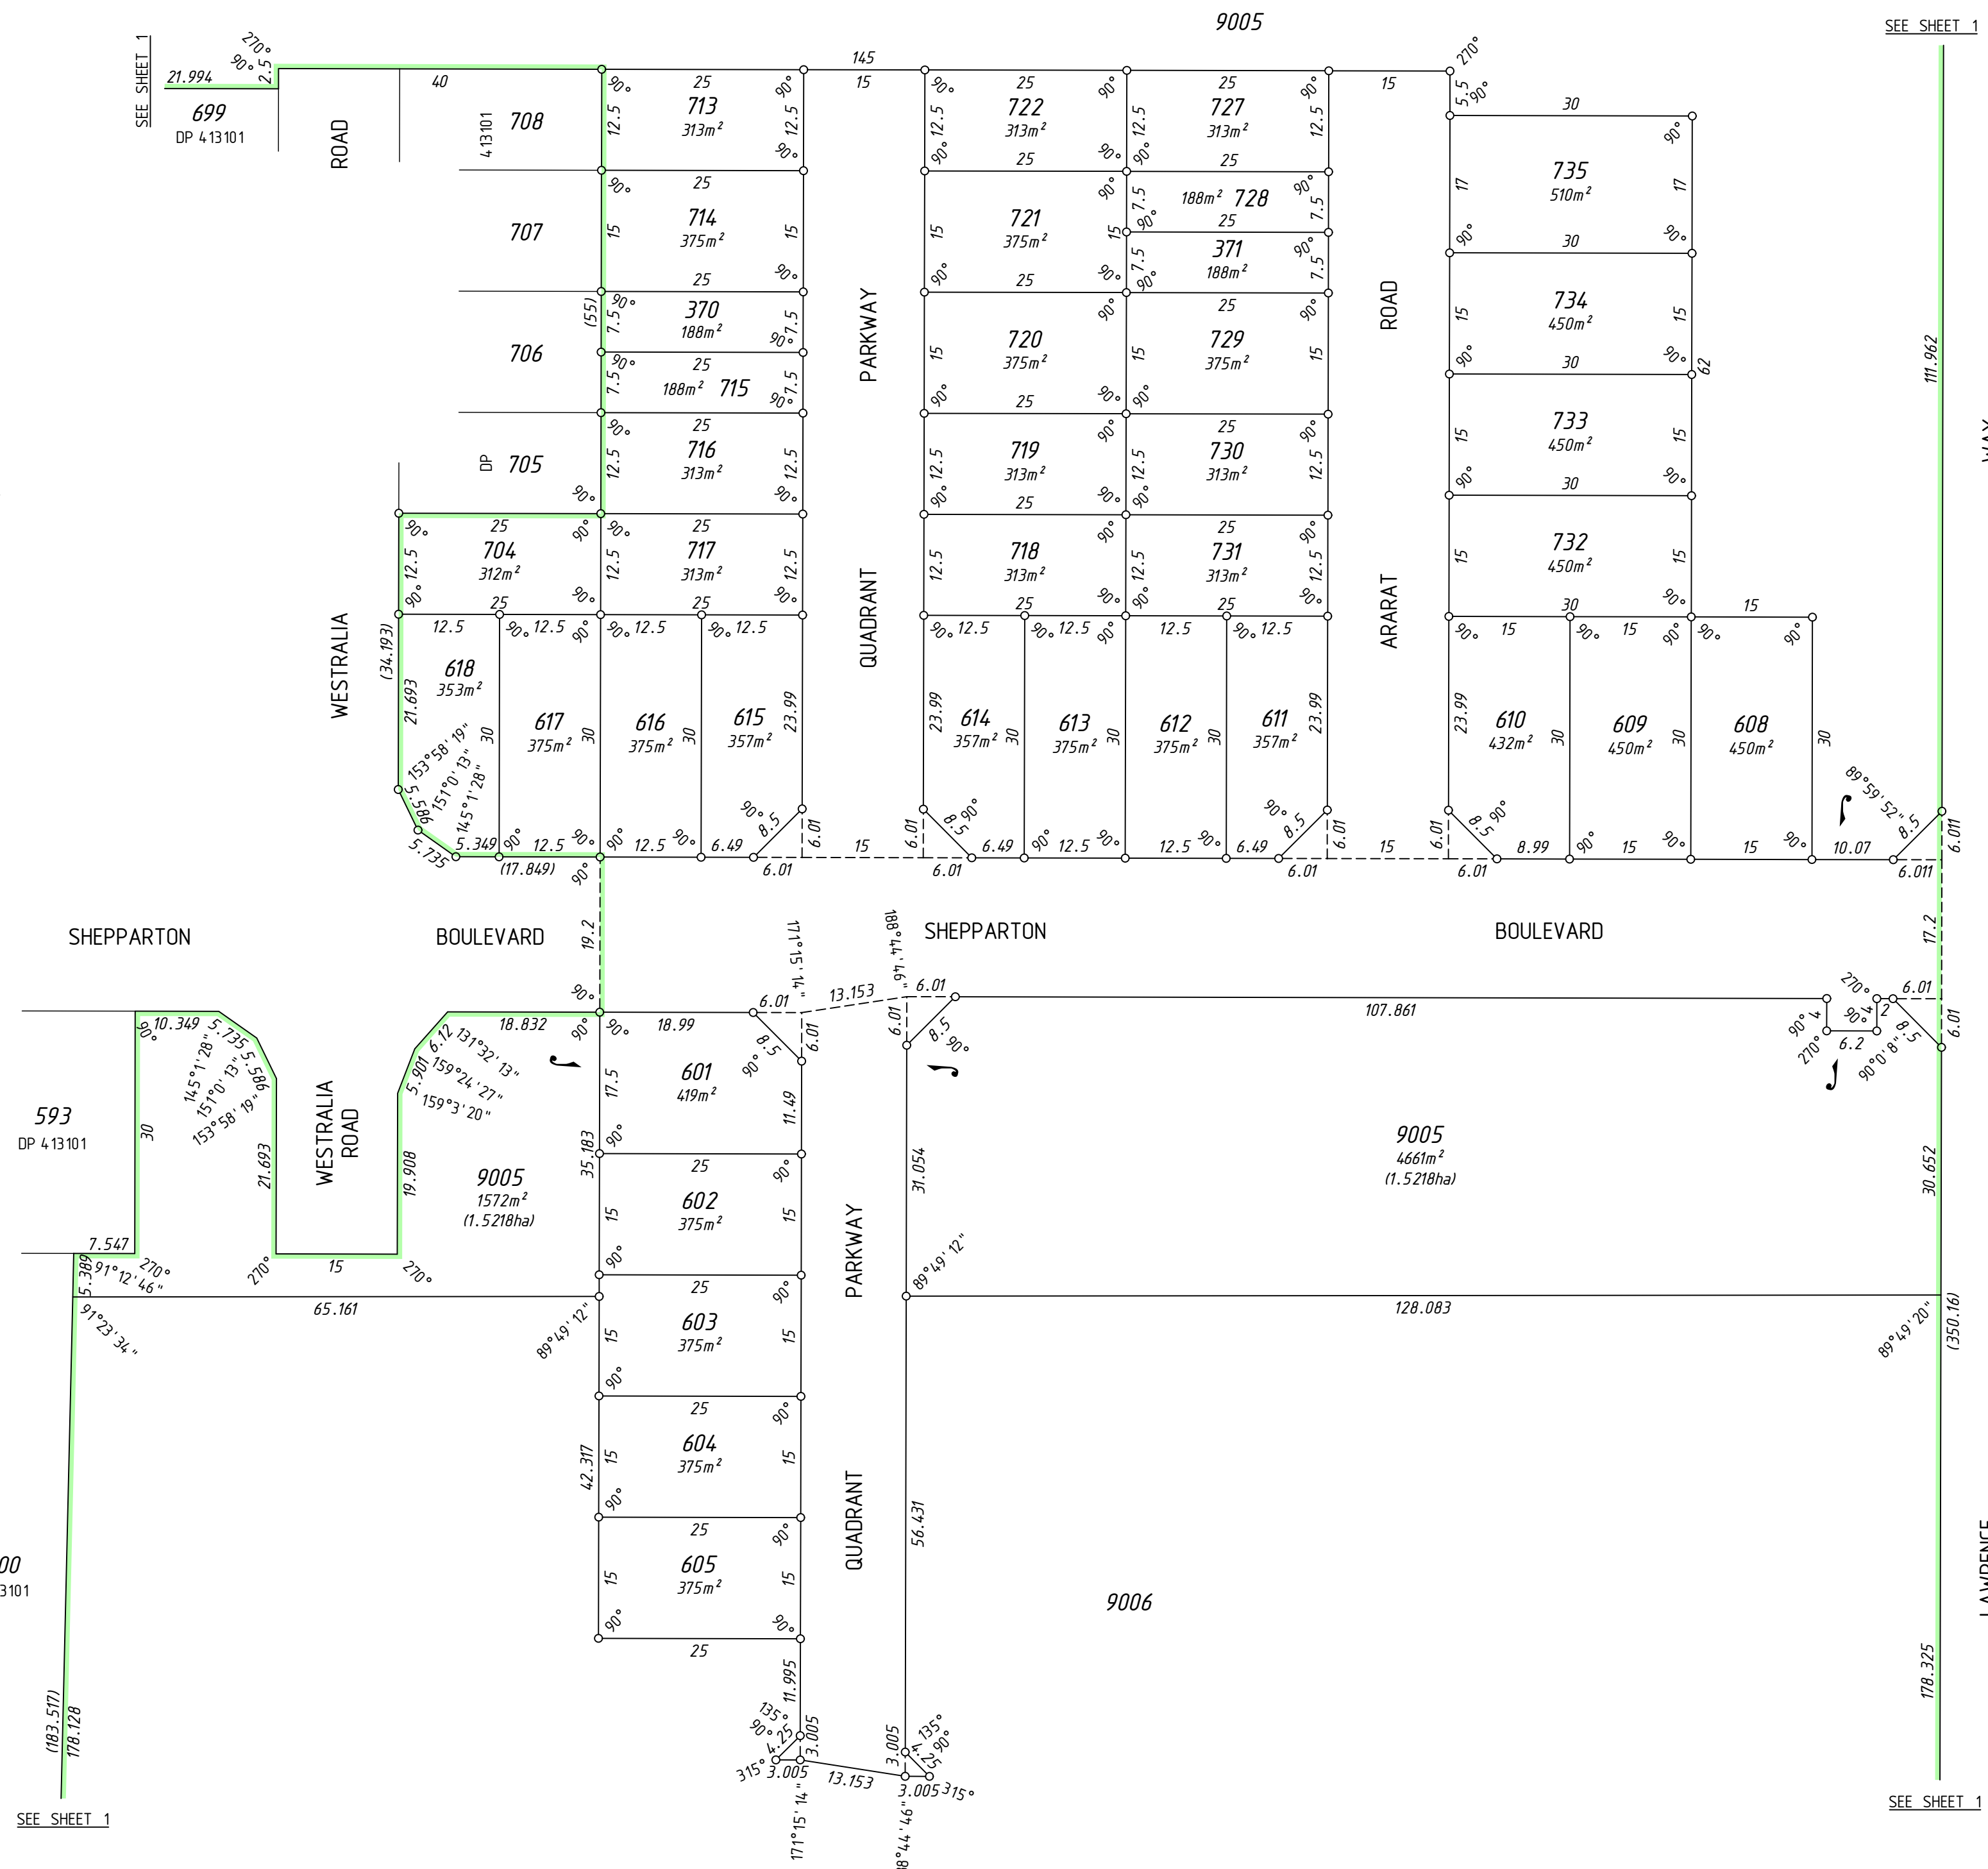

SEE SHEET 1

SEE SHEET 1

SURVEY CARRIED OUT UNDER REG 26A
 SPECIAL SURVEY AREA GUIDELINES
 SEE SURVEY SHEETS FOR SURVEY INFORMATION
 USE ONLY THE SURVEY SHEET/S WHEN DETERMINING
 THE TRUE FINAL POSITION AND TYPE OF ALL SURVEY
 MARKS PLACED PERTAINING TO THIS PLAN.

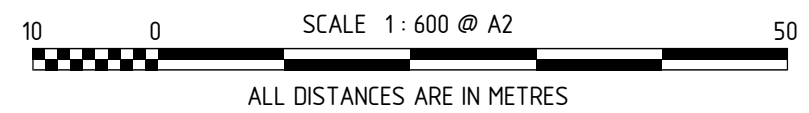

MNG Ref : 99579dp-027b - Stage 2 - DP413445.CSD

FINAL
 LICENSED SURVEYOR DATE





DEPOSITED PLAN
413445
 SHEET 02 OF 03 SHEETS
 VERSION 1

FOR HEADING SEE SHEET 1

SURVEY CARRIED OUT UNDER REG 26A
SPECIAL SURVEY AREA GUIDELINES
SEE SURVEY SHEETS FOR SURVEY INFORMATION

USE ONLY THE SURVEY SHEET/S WHEN DETERMINING
THE TRUE FINAL POSITION AND TYPE OF ALL SURVEY
MARKS PLACED PERTAINING TO THIS PLAN.

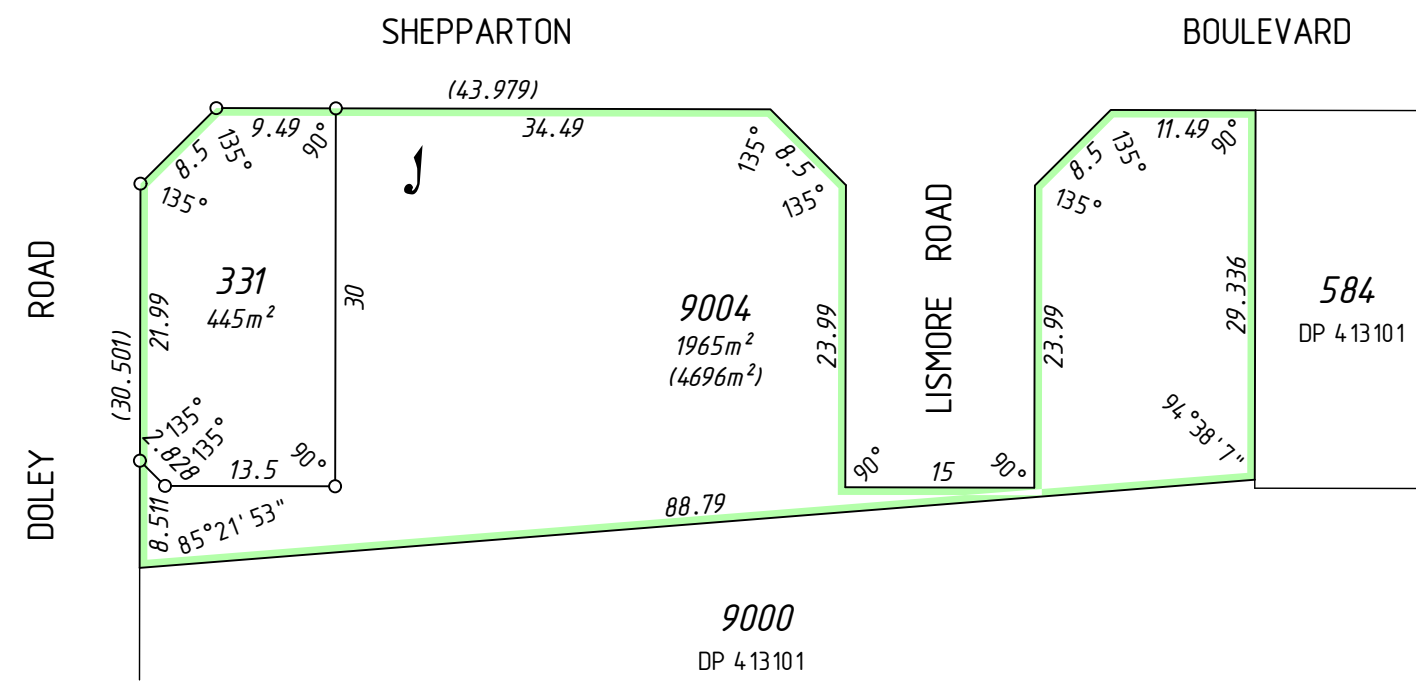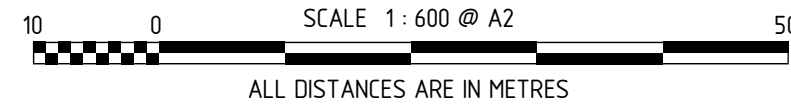

INTERESTS AND NOTIFICATIONS

SUBJECT	PURPOSE	STATUTORY REFERENCE	ORIGIN	LAND BURDENED	BENEFIT TO	COMMENTS
	NOTIFICATION	SEC 165 OF THE P & D ACT	DOC	ALL LOTS EXCEPT LOTS 9004-9006		FIRE MANAGEMENT PLAN



MNG Ref : 99579dp-027b - Stage 2 - DP413445.CSD

FINAL

LICENSED SURVEYOR

DATE



GOVERNMENT OF WESTERN AUSTRALIA



DEPOSITED PLAN

4 13445

SHEET 03 OF 03 SHEETS
VERSION 1

FOR HEADING SEE SHEET 1

THIS SURVEY SHEET WILL BE
REPLACED BY THE SURVEY DATA



MNG Ref: 99579dp-027b



DEPOSITED PLAN

4 13445

SURVEY SHEET