

VERSION	AMENDMENT	AUTHORISED BY	DATE

HELD BY LANDGATE IN DIGITAL FORMAT ONLY
LIMITED IN DEPTH TO 60.96 METRES



UNLODGED VERSION

DRAFT
ALL AREAS AND DIMENSIONS
ARE SUBJECT TO FINAL SURVEY
AND WAPC APPROVAL

**PRELIMINARY ONLY
UNLODGED VERSION
SUBJECT TO
LANDGATE AUDIT**
This version is
- Current as at 14/07/2020
- Subject to change without notice
- Not intended for design use,
a LANDGATE APPROVED copy
should be obtained for such purposes.

UNLODGED VERSION

UNLODGED VERSION

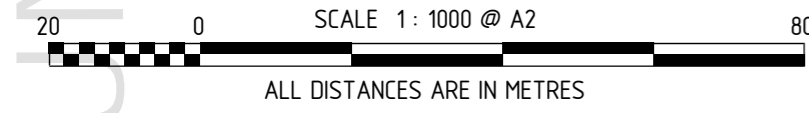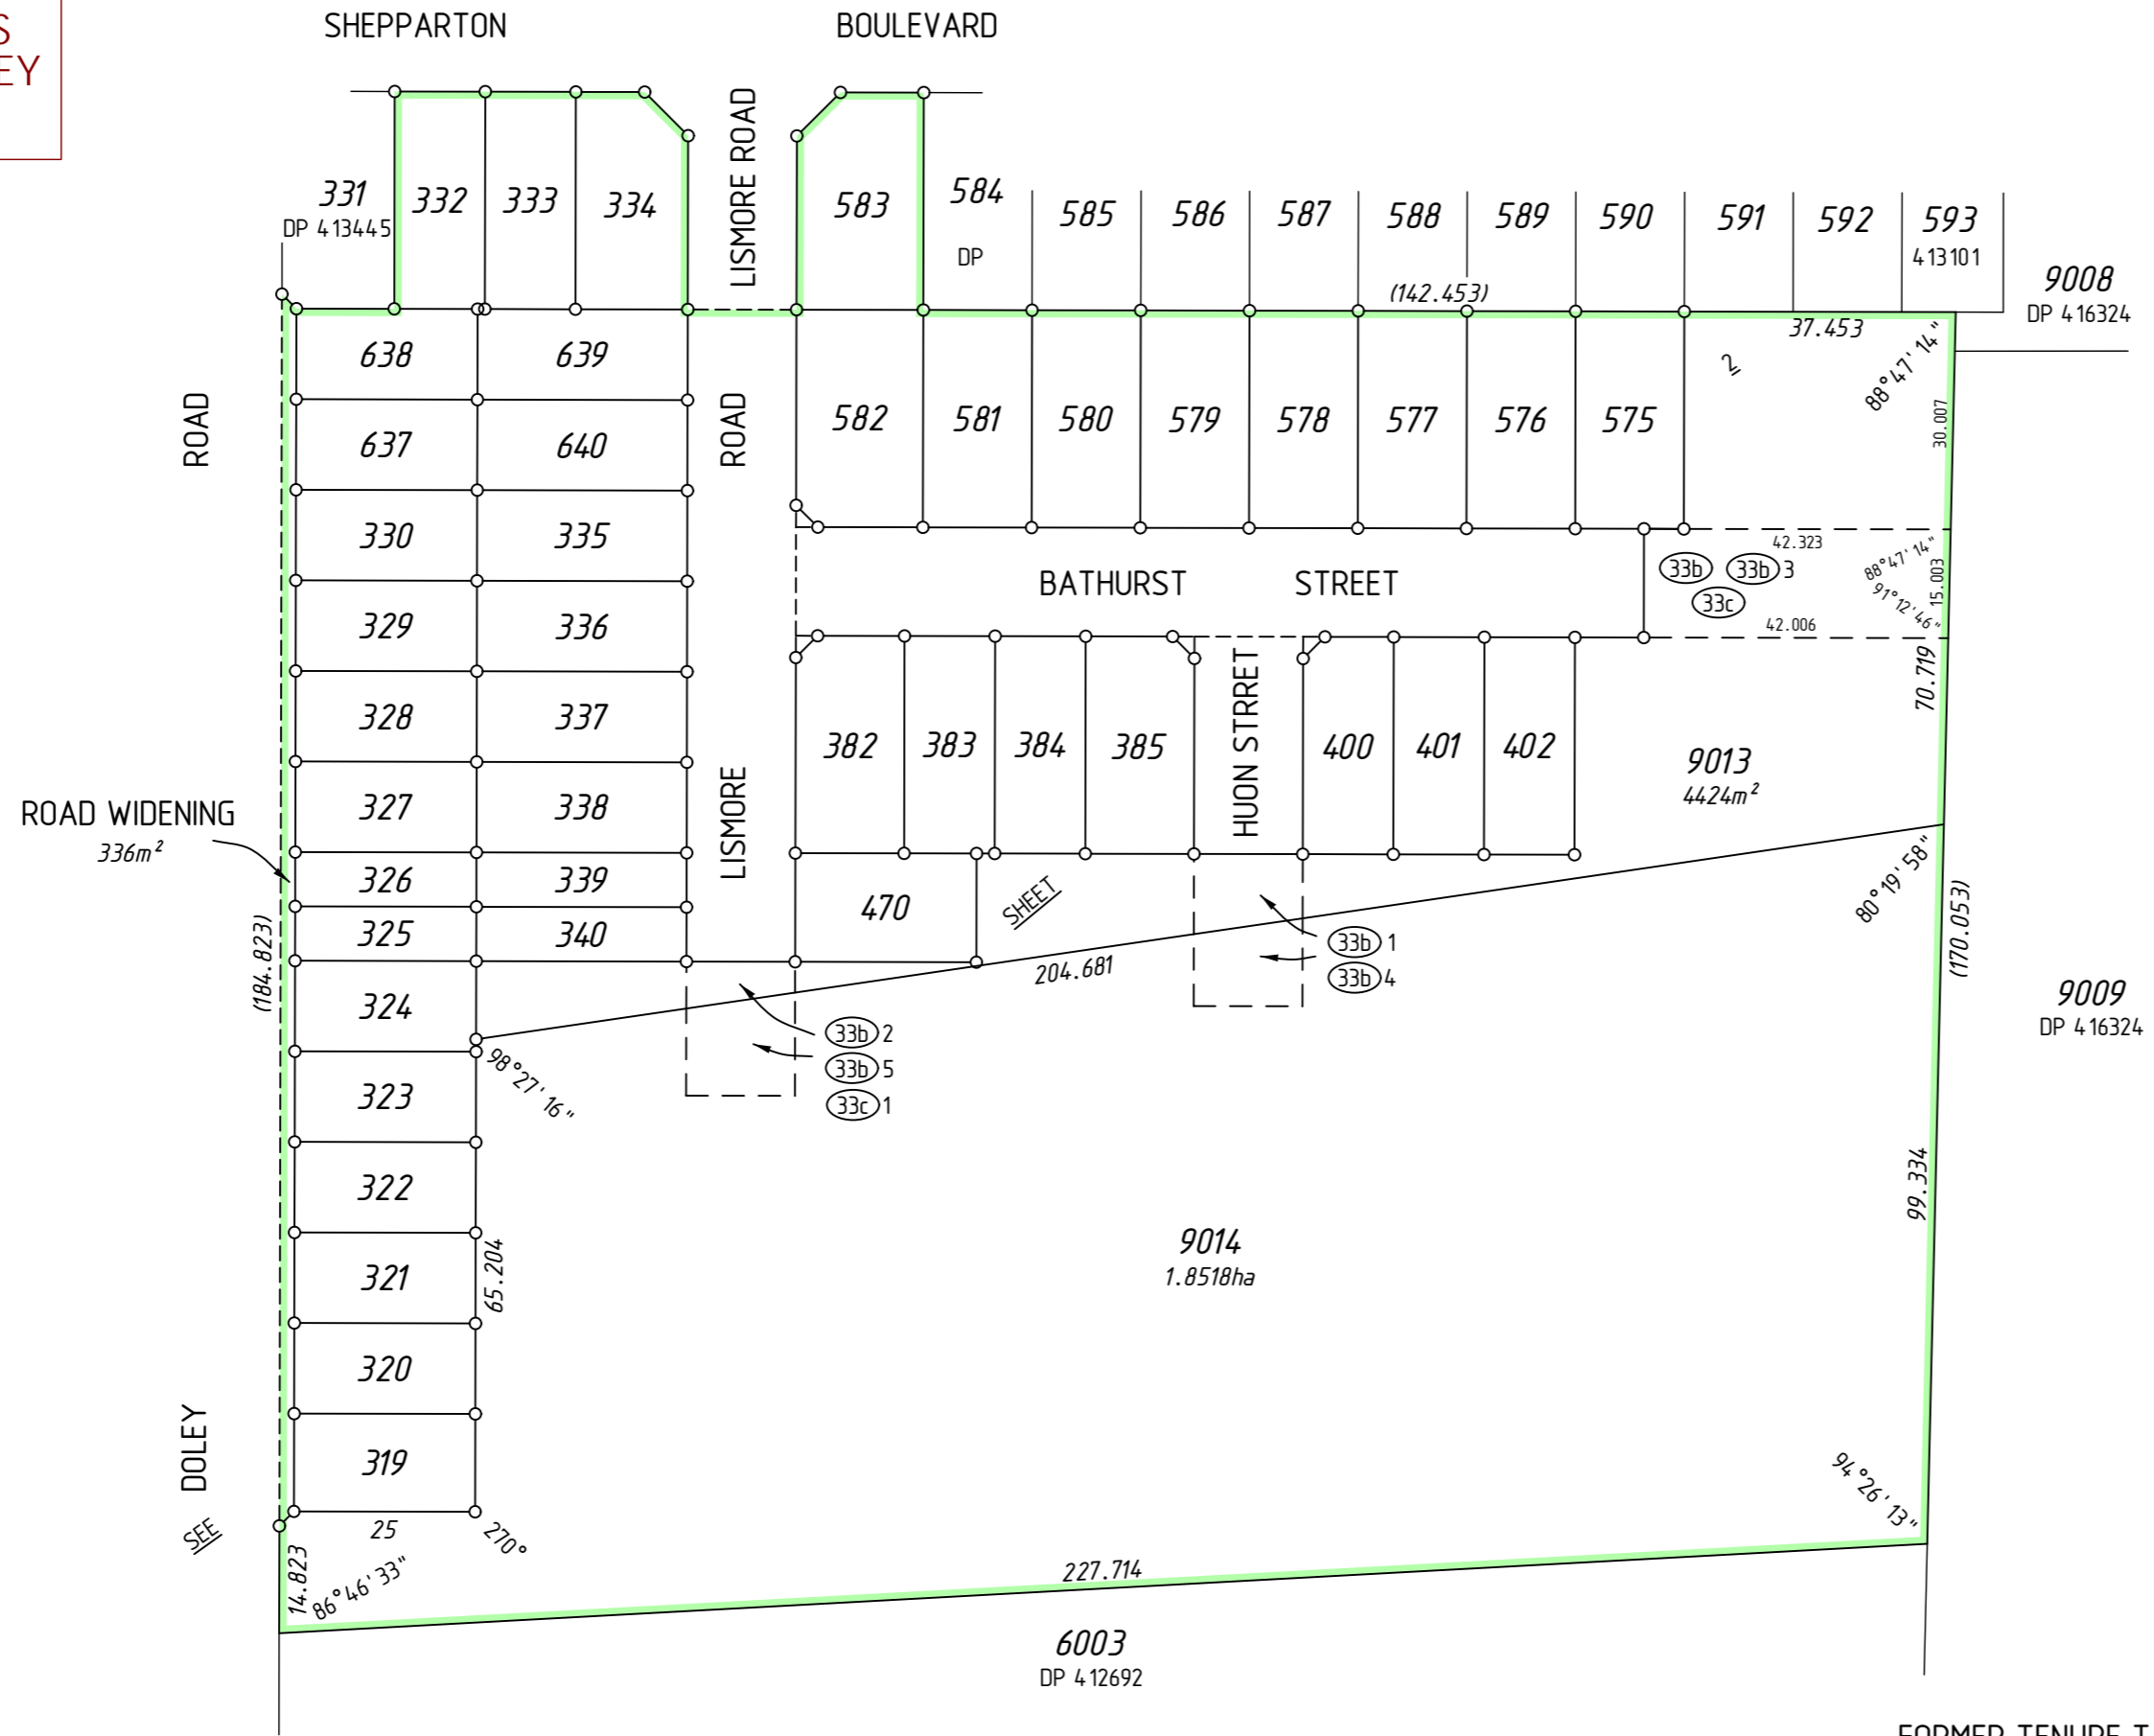

INTERESTS AND NOTIFICATIONS

SUBJECT	PURPOSE	STATUTORY REFERENCE	ORIGIN	LAND BURDENED	BENEFIT TO	COMMENTS
33b	EASEMENT (Sewerage)	SEC 167 OF THE P. & D. ACT REG 33 (b)	THIS PLAN	LOT 9013	WATER CORPORATION	
33b 2, 33b 4	EASEMENT (Sewerage)	SEC 167 OF THE P. & D. ACT REG 33 (b)	THIS PLAN	LOT 9013 AND 9014	WATER CORPORATION	
33b 1	EASEMENT (Water Supply)	SEC 167 OF THE P. & D. ACT REG 33 (b)	THIS PLAN	LOT 9013	WATER CORPORATION	
33b 3, 33b 5	EASEMENT (Water Supply)	SEC 167 OF THE P. & D. ACT REG 33 (b)	THIS PLAN	LOT 9013 AND 9014	WATER CORPORATION	
33c	EASEMENT (Electricity Supply)	SEC 167 OF THE P. & D. ACT REG 33 (c)	THIS PLAN	LOT 9013	ELECTRICITY NETWORKS CORPORATION	
33c 1	EASEMENT (Electricity Supply)	SEC 167 OF THE P. & D. ACT REG 33 (c)	THIS PLAN	LOT 9013 AND 9014	ELECTRICITY NETWORKS CORPORATION	
	NOTIFICATION	SEC 165 OF THE P & D ACT	DOC	LOTS 319-330, 332, 333, 637 AND 638	FIRE MANAGEMENT PLAN	

FORMER TENURE TABLE

LOT	FORMER TENURE	ON PLAN / DIAGRAM	TITLE
319-322, 9014	Pt LOT 127	D 74220	1810/62
325-330, 335-340, 382-385, 400-402, 470, 575-581, 637, 640, 9013	Pt LOT 9000	DP 413101	2937/955
332-334	Pt LOT 9012	DP 417831	2978/792
323, 324	Pt LOT 127 Pt LOT 9000	D 74220 DP 413101	1810/62 2937/955
582, 583, 638, 639	Pt LOT 9000 Pt LOT 9012	DP 413101 DP 417831	2937/955 2978/792

SURVEY CARRIED OUT UNDER REG 26A
SPECIAL SURVEY AREA GUIDELINES
SEE SURVEY SHEETS FOR SURVEY INFORMATION
USE ONLY THE SURVEY SHEET/S WHEN DETERMINING
THE TRUE FINAL POSITION AND TYPE OF ALL SURVEY
MARKS PLACED PERTAINING TO THIS PLAN.


MNG
MC MULLEN NOLAN GROUP
PO Box 3526, Success W.A. 6964
Tel: (08) 6436 1599
Fax: (08) 6436 1500
Email: info@mngsurvey.com.au
MNG Ref: 99579dp-055b - Stage 4 - DP418564.CSD

TYPE	FREEHOLD	S.S.A.	YES
PURPOSE	SUBDIVISION		
PLAN OF	LOTS 319-330, 332-340, 382-385, 400-402, 470, 575-583, 579-583, 637-640, 9013, 9014, ROADS, ROAD WIDENING AND EASEMENTS		
FORMER TENURE	SEE FORMER TENURE TABLE		
LOCAL AUTHORITY	SHIRE OF SERPENTINE-JARRAHDALE		
LOCALITY	BYFORD		
D.P.L.H. FILE			
FIELD RECORD	134964		
SURVEYOR'S CERTIFICATE - REG 54	I, Nigel J. SIMPSON hereby certify that this plan is accurate and is a correct representation of the - (a) *survey, and/or (b) *calculations from measurements recorded in the field records, [* delete if inapplicable] undertaken for the purposes of this plan and that it complies with the relevant written law(s) in relation to which it is lodged.		
LICENSED SURVEYOR			DATE
LOGGED			
DATE	FEE PAID		ASSESS No.
I.S.C.			
EXAMINED			DATE
WESTERN AUSTRALIAN PLANNING COMMISSION	FILE 154040, 155089		
Delegated under S. 16 P&D Act 2005			DATE
IN ORDER FOR DEALINGS			
SUBJECT TO			
FOR INSPECTOR OF PLANS AND SURVEYS			DATE
APPROVED			REG26A (4)
INSPECTOR OF PLANS AND SURVEYS (S. 18 Licensed Surveyors Act 1909)			DATE
DEPOSITED PLAN 4 18564			
SHEET 01 OF 02 SHEETS (PLUS SURVEY SHEETS) VERSION 1			

UNLODGED VERSION

UNLODGED VERSION

FOR HEADING SEE SHEET 1
FOR INTERESTS AND NOTIFICATIONS
SEE SHEET 1

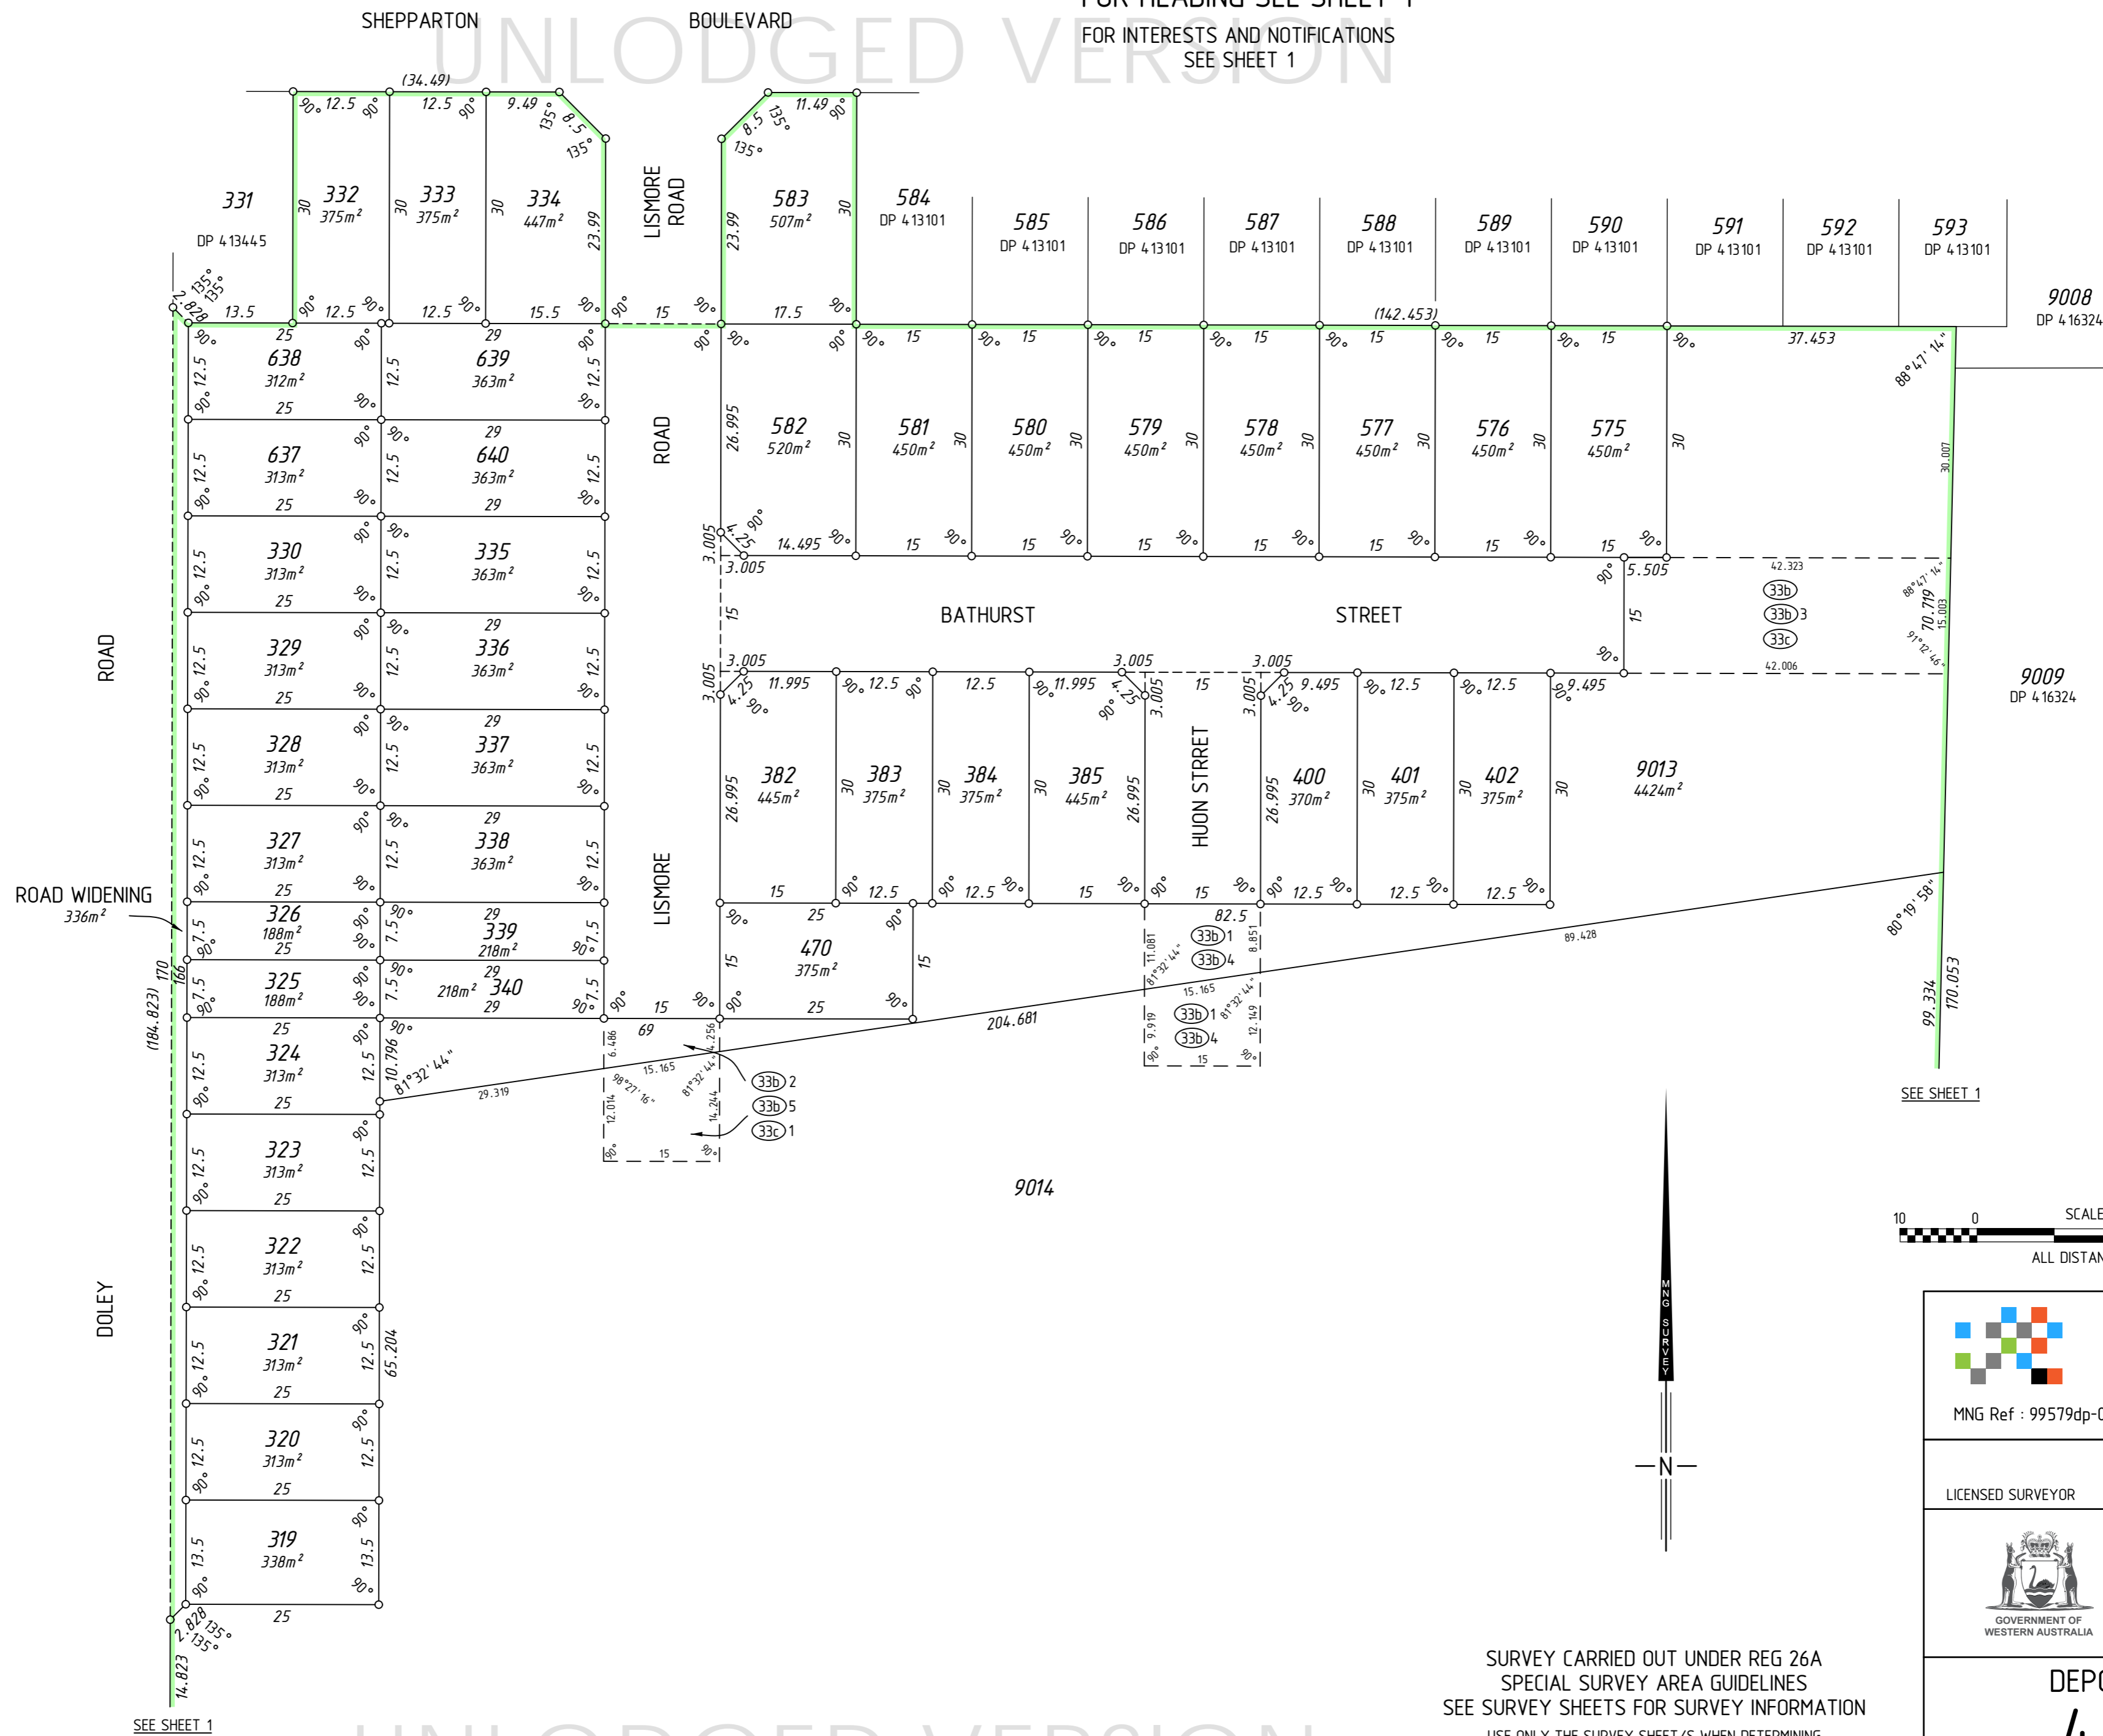

SEE SHEET 1

SEE SHEET 1



10 0 50
SCALE 1: 600 @ A2
ALL DISTANCES ARE IN METRES


MNG Ref : 99579dp-055b - Stage 4 - DP4.18564.CSD

LICENSED SURVEYOR DATE

 
GOVERNMENT OF WESTERN AUSTRALIA

SURVEY CARRIED OUT UNDER REG 26A
SPECIAL SURVEY AREA GUIDELINES
SEE SURVEY SHEETS FOR SURVEY INFORMATION

USE ONLY THE SURVEY SHEET/S WHEN DETERMINING
THE TRUE FINAL POSITION AND TYPE OF ALL SURVEY
MARKS PLACED PERTAINING TO THIS PLAN.

DEPOSITED PLAN
4 18564
SHEET 02 OF 02 SHEETS
VERSION 1

UNLODGED VERSION
HELD BY LANDGATE IN DIGITAL FORMAT ONLY

FOR HEADING SEE SHEET 1

UNLODGED VERSION

PRELIMINARY ONLY
UNLODGED VERSION
SUBJECT TO
LANDGATE AUDIT

This version is
- Current as at 14/07/2020
- Subject to change without notice
- Not intended for design use,
a LANDGATE APPROVED copy
should be obtained for such purposes.

UNLODGED VERSION

UNLODGED VERSION

THIS SURVEY SHEET WILL BE
REPLACED BY THE SURVEY DATA

UNLODGED VERSION

HELD BY LANDGATE IN DIGITAL FORMAT ONLY



MNG Ref: 99579dp-055b



GOVERNMENT OF
WESTERN AUSTRALIA



DEPOSITED PLAN

4 18564

SURVEY SHEET