

**Beenyup Grove**  
**STAGE 11**


 NORTH


SCALE 1:250

 MNG. Ref: 99579lip-153b Date: 17/01/2023

**Depicted information subject to approvals and survey.**

All dimensions and areas are subject to survey. The particulars on this brochure are supplied for Information only and shall not be taken as a representation in any respect on the part of the Vendor or its agent. Authorities should be consulted when services are contained within lot boundaries as building restrictions may apply. All retaining walls and associated easements are shown exaggerated for clarity.
 
| LEGEND  |                              | DRAINAGE   |                            | POWER DOME  |                             | ACCESS RESTRICTION  |                          |
|---|------------------------------|--|----------------------------|---|-----------------------------|---|--------------------------|
|  | WATER                        |  | DRAINAGE                   |  | POWER DOME MINI PILLAR      |  | 24.99 TOP OF KERB HEIGHT |
|  | WATER METER/ VALVE / HYDRANT |  | NBN CONNECTION             |  | POWER DOME UNIVERSAL PILLAR |  | 26.16 SPOT LEVEL         |
|  | SEWER / MANHOLE              |  | DESIGNATED GARAGE LOCATION |  | STREETLIGHTS                |  | 26.34 PAD LEVEL          |
|  | RETAINING WALL               |  | STREET TREE LOCATION       |  | PADMOUNT SITE               |  | 25.40 ROAD LEVEL         |

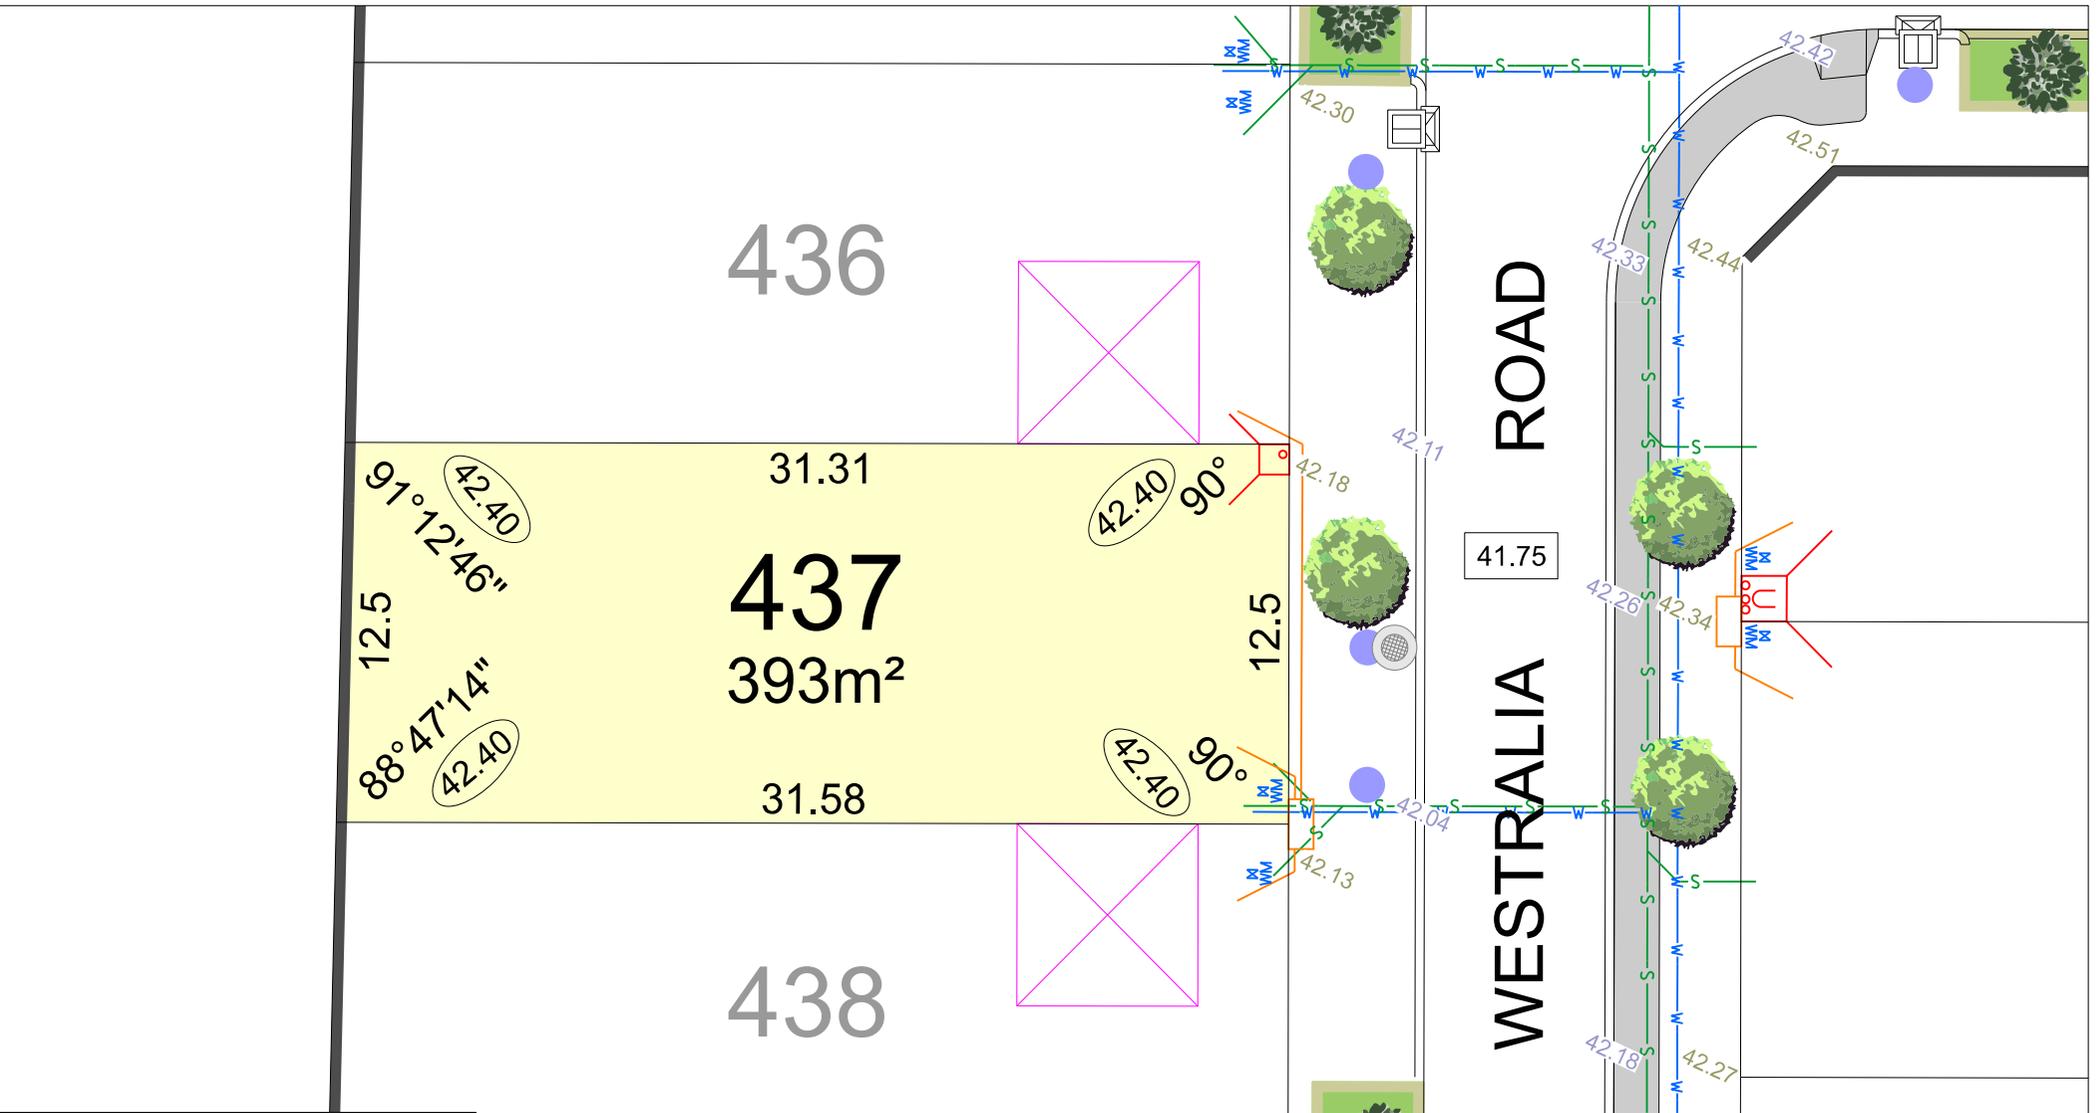

# Beenyup Grove STAGE 11




SCALE 1:250

MNG. Ref: 99579lip-153b Date: 17/01/2023

**Depicted information subject to approvals and survey.**  
 All dimensions and areas are subject to survey. The particulars on this brochure are supplied for Information only and shall not be taken as a representation in any respect on the part of the Vendor or its agent. Authorities should be consulted when services are contained within lot boundaries as building restrictions may apply. All retaining walls and associated easements are shown exaggerated for clarity.

## LEGEND

|  |                                 |  |                               |  |                                |  |                         |  |                       |
|--|---------------------------------|--|-------------------------------|--|--------------------------------|--|-------------------------|--|-----------------------|
|  | WATER                           |  | DRAINAGE                      |  | POWER DOME<br>MINI PILLAR      |  | ACCESS<br>RESTRICTION   |  | TOP OF<br>KERB HEIGHT |
|  | WATER METER/<br>VALVE / HYDRANT |  | NBN CONNECTION                |  | POWER DOME<br>UNIVERSAL PILLAR |  | RAIN GARDEN             |  | SPOT LEVEL            |
|  | SEWER / MANHOLE                 |  | DESIGNATED<br>GARAGE LOCATION |  | STREETLIGHTS                   |  | SUBSOIL<br>DRAINAGE PIT |  | PAD LEVEL             |
|  | RETAINING WALL                  |  | STREET TREE<br>LOCATION       |  | PADMOUNT SITE                  |  |                         |  | ROAD LEVEL            |

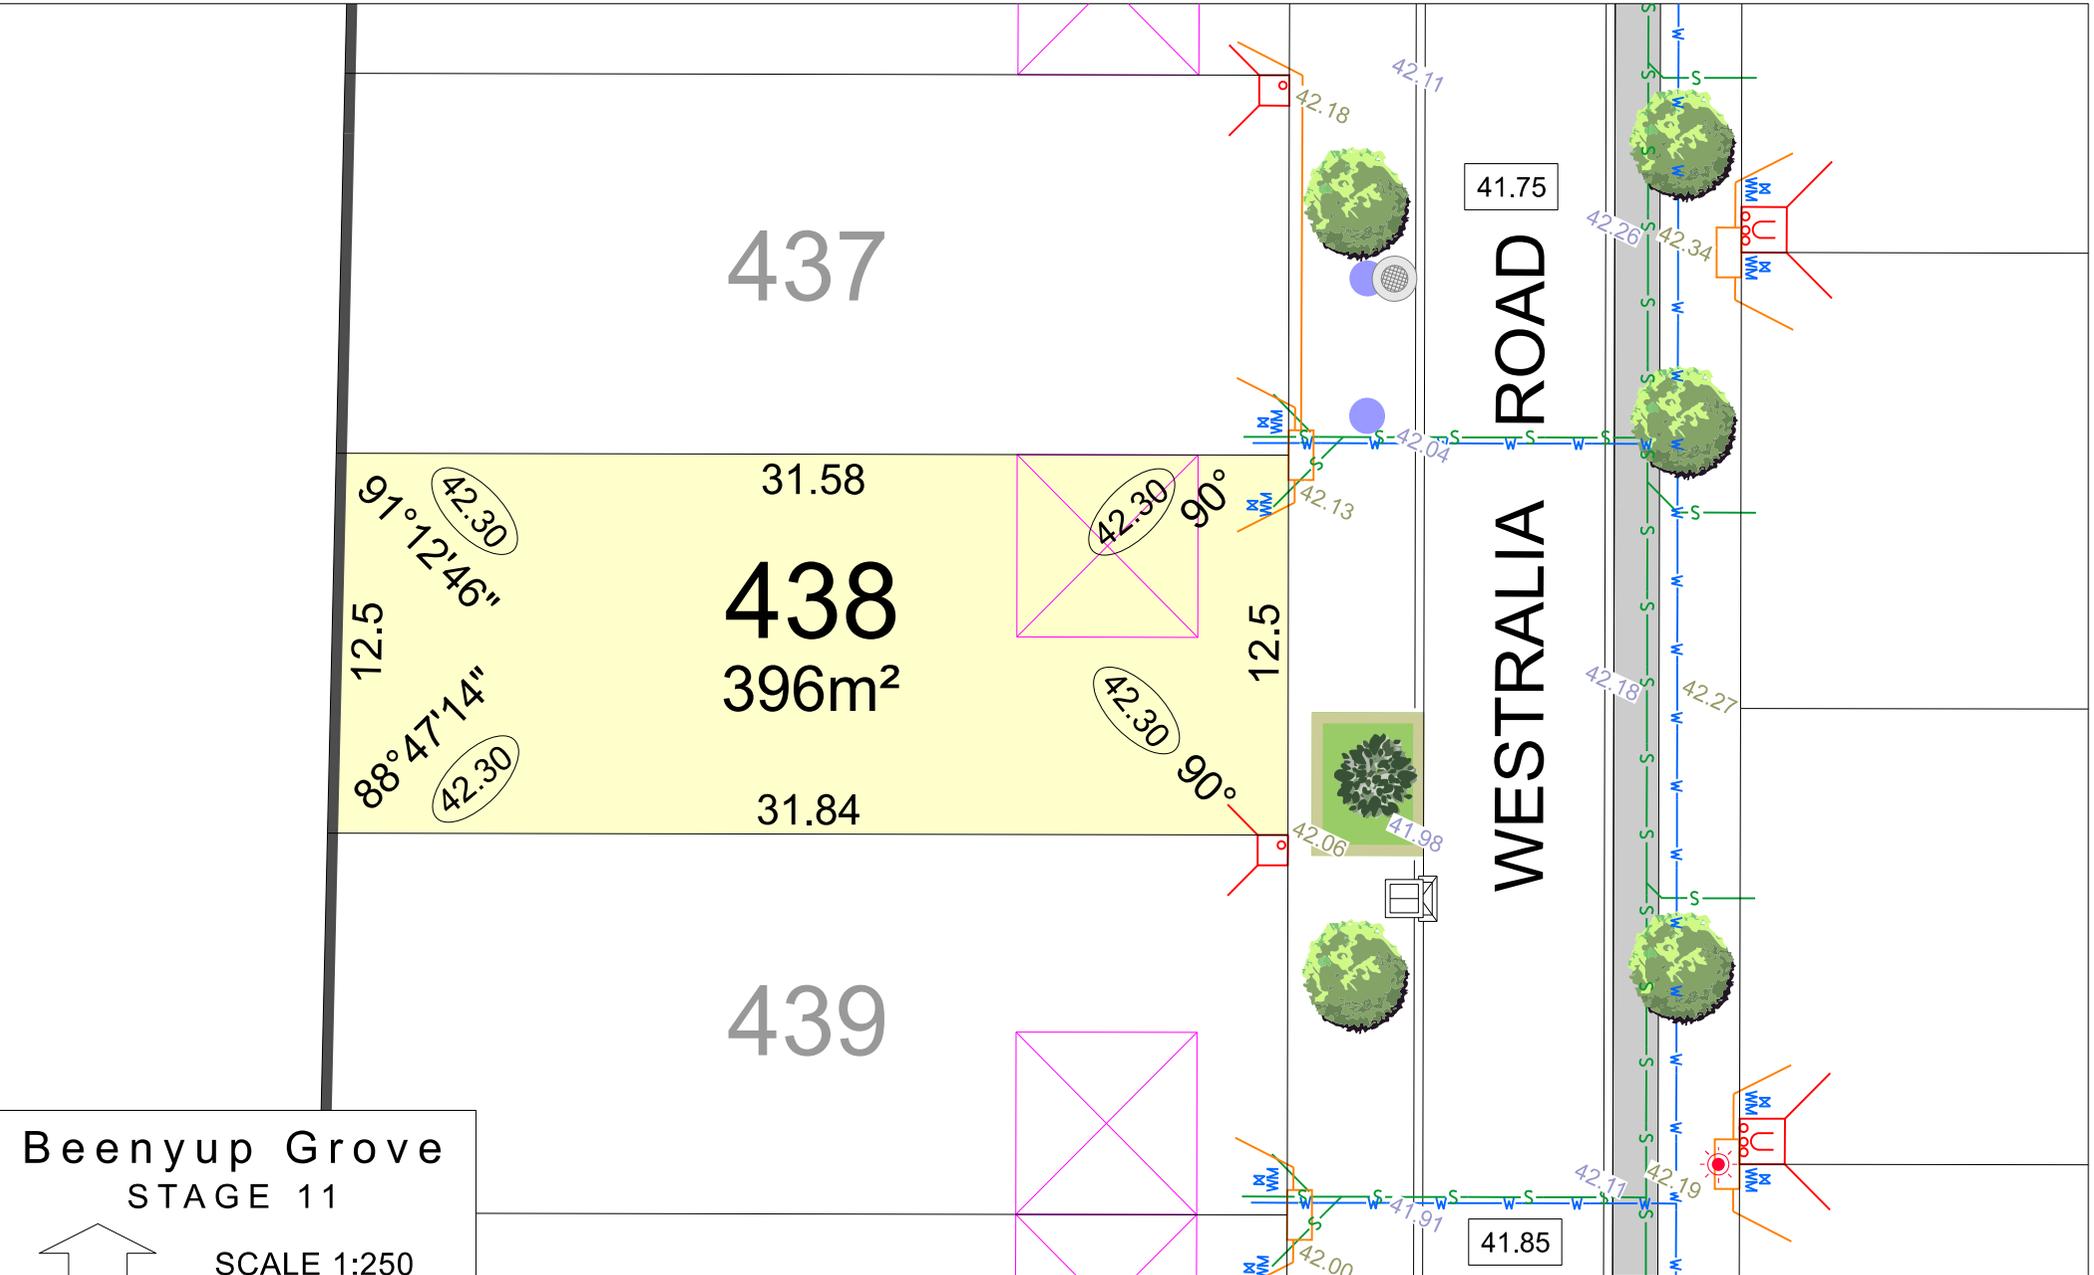

**Beenyup Grove**  
**STAGE 11**


**SCALE 1:250**

NORTH

MNG. Ref: 99579lip-153b Date: 17/01/2023

**Depicted information subject to approvals and survey.**  
 All dimensions and areas are subject to survey. The particulars on this brochure are supplied for Information only and shall not be taken as a representation in any respect on the part of the Vendor or its agent. Authorities should be consulted when services are contained within lot boundaries as building restrictions may apply. All retaining walls and associated easements are shown exaggerated for clarity.

| LEGEND |                               | DRAINAGE |                            | POWER DOME |                  | ACCESS RESTRICTION |                          |
|--------|-------------------------------|----------|----------------------------|------------|------------------|--------------------|--------------------------|
|        | WATER                         |          | SEWER / MANHOLE            |            | MINI PILLAR      |                    | 24.99 TOP OF KERB HEIGHT |
|        | WATER METER / VALVE / HYDRANT |          | DESIGNATED GARAGE LOCATION |            | UNIVERSAL PILLAR |                    | 26.16 SPOT LEVEL         |
|        | SEWER / MANHOLE               |          | NBN CONNECTION             |            | STREETLIGHTS     |                    | 25.34 PAD LEVEL          |
|        | RETAINING WALL                |          | STREET TREE LOCATION       |            | PADMOUNT SITE    |                    | 25.40 ROAD LEVEL         |

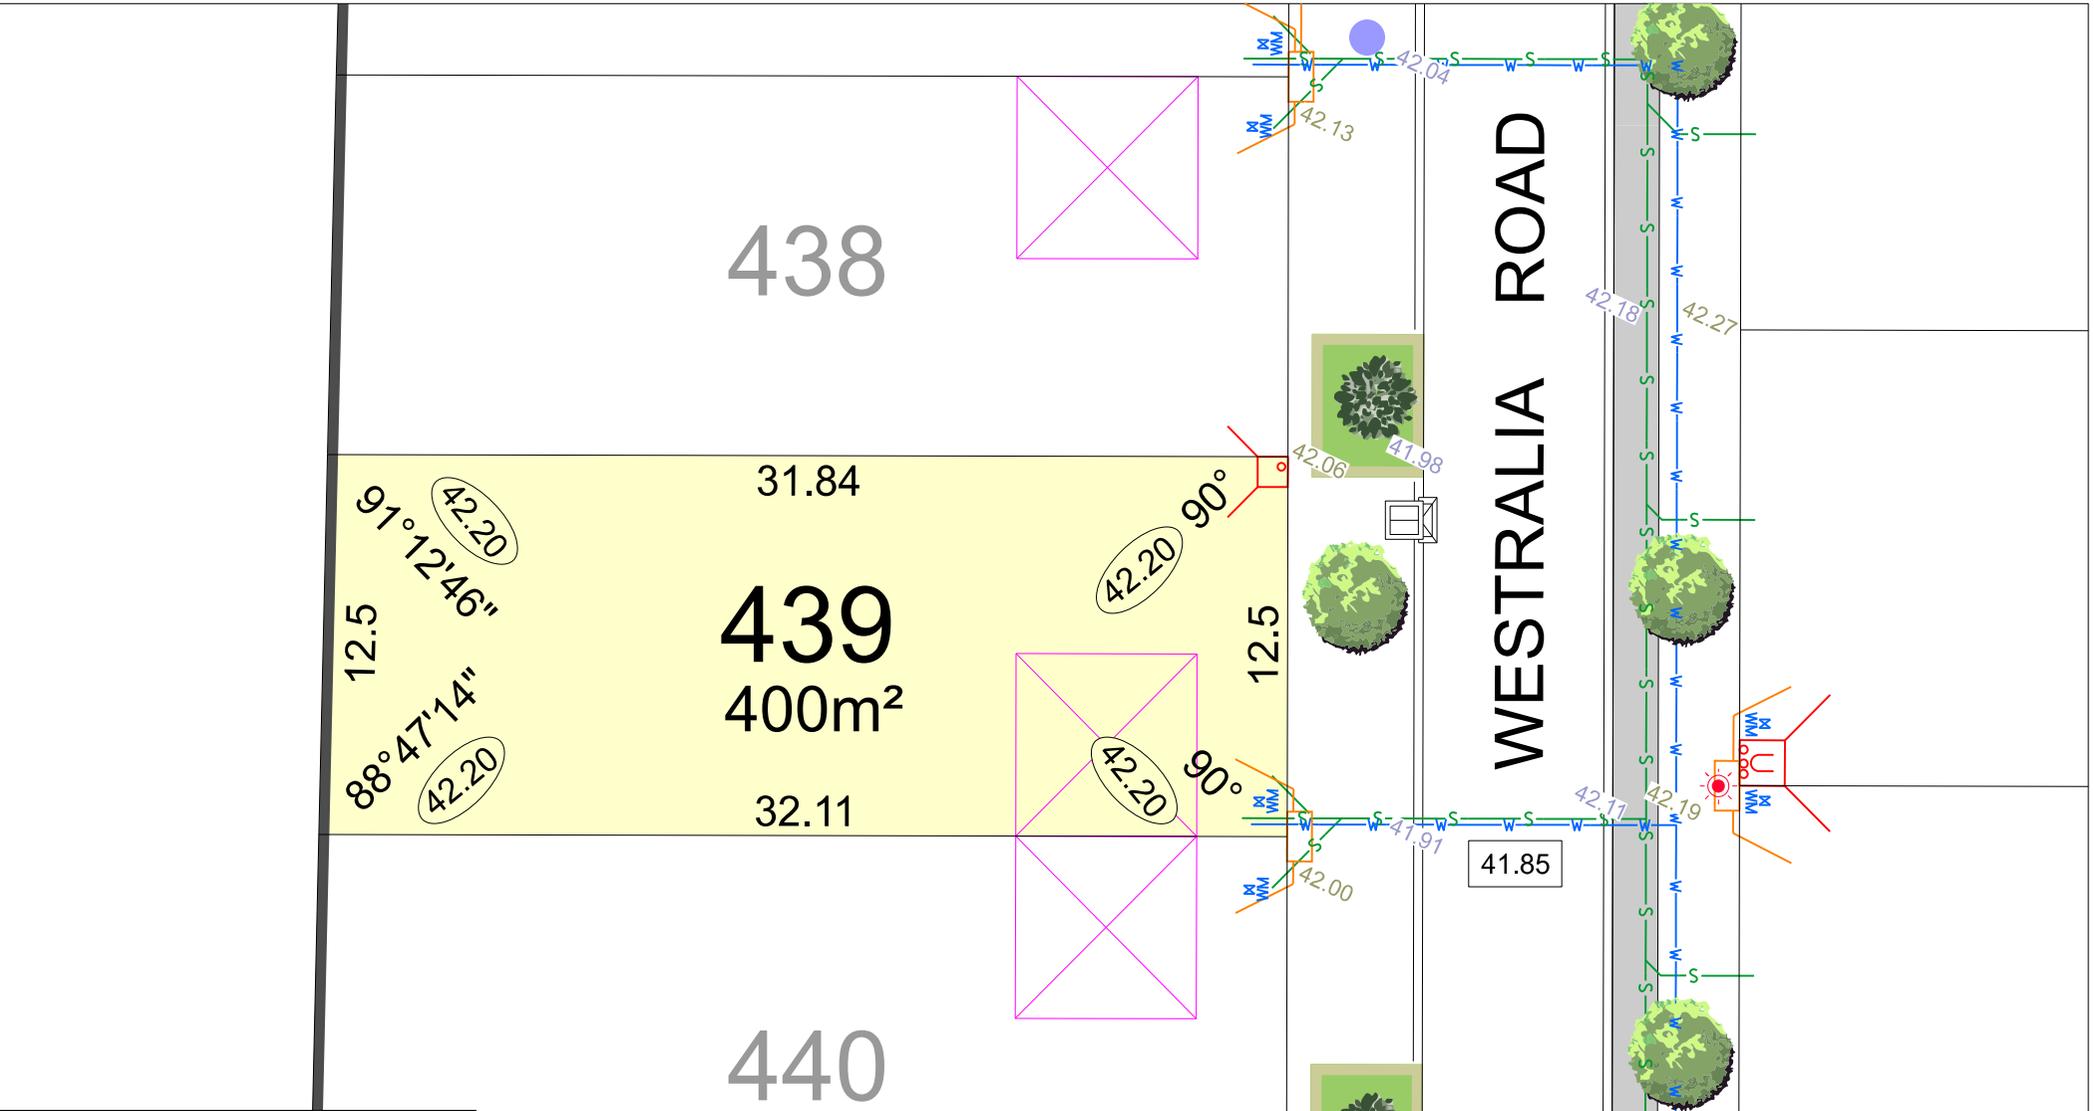

**Beenyup Grove  
STAGE 11**

**SCALE 1:250**


NORTH

MNG. Ref: 99579lip-153b Date: 17/01/2023

**Depicted information subject to approvals and survey.**  
 All dimensions and areas are subject to survey. The particulars on this brochure are supplied for Information only and shall not be taken as a representation in any respect on the part of the Vendor or its agent. Authorities should be consulted when services are contained within lot boundaries as building restrictions may apply. All retaining walls and associated easements are shown exaggerated for clarity.

| LEGEND |                              | DRAINAGE |                            | POWER DOME |                  | ACCESS RESTRICTION |                          |
|--------|------------------------------|----------|----------------------------|------------|------------------|--------------------|--------------------------|
|        | WATER                        |          | DRAINAGE                   |            | MINI PILLAR      |                    | 24.99 TOP OF KERB HEIGHT |
|        | WATER METER/ VALVE / HYDRANT |          | NBN CONNECTION             |            | UNIVERSAL PILLAR |                    | 26.16 SPOT LEVEL         |
|        | SEWER / MANHOLE              |          | DESIGNATED GARAGE LOCATION |            | STREETLIGHTS     |                    | 25.40 PAD LEVEL          |
|        | RETAINING WALL               |          | STREET TREE LOCATION       |            | PADMOUNT SITE    |                    | 25.40 ROAD LEVEL         |



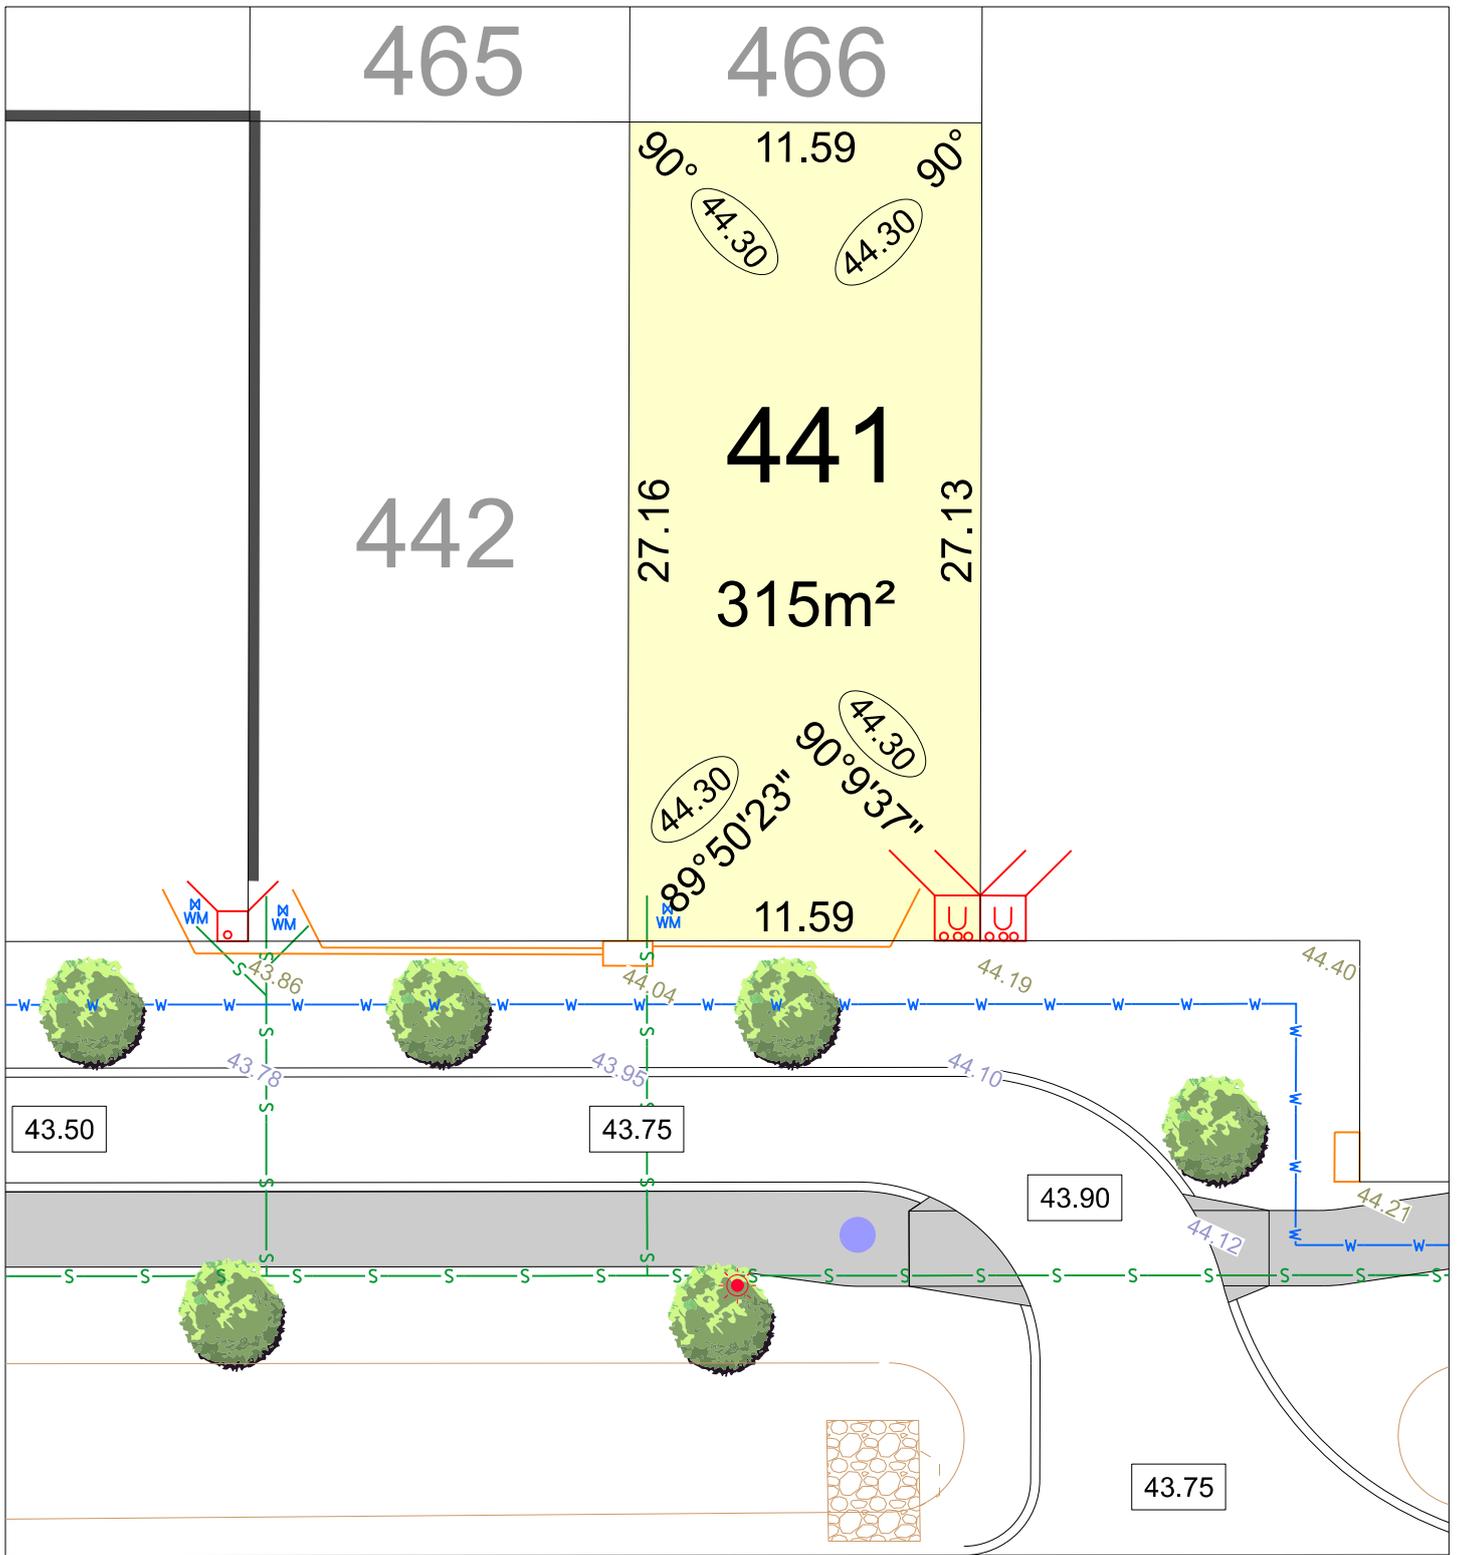

ORTON

ROAD

Beenyup Grove  
STAGE 11



SCALE 1:250

MNG. Ref: 99579lip-153b Date: 18/01/2023

Depicted Information subject to approvals and survey.


All dimensions and areas are subject to survey. The particulars on this brochure are supplied for Information only and shall not be taken as a representation in any respect on the part of the Vendor or its agent. Authorities should be consulted when services are contained within lot boundaries as building restrictions may apply. All retaining walls and associated easements are shown exaggerated for clarity.

LEGEND

- WATER
- WATER METER/ VALVE / HYDRANT
- SEWER
- DRAINAGE
- NBN CONNECTION
- STREET TREE LOCATION

- POWER DOME MINI PILLAR
- POWER DOME UNIVERSAL PILLAR
- STREETLIGHTS
- PADMOUNT SITE
- ACCESS RESTRICTION
- RETAINING WALL
- DESIGNATED GARAGE LOCATION

- TOP OF KERB HEIGHT
- SPOT LEVEL
- PAD LEVEL
- ROAD LEVEL
- SUBSOIL DRAINAGE PIT
- RAIN GARDEN

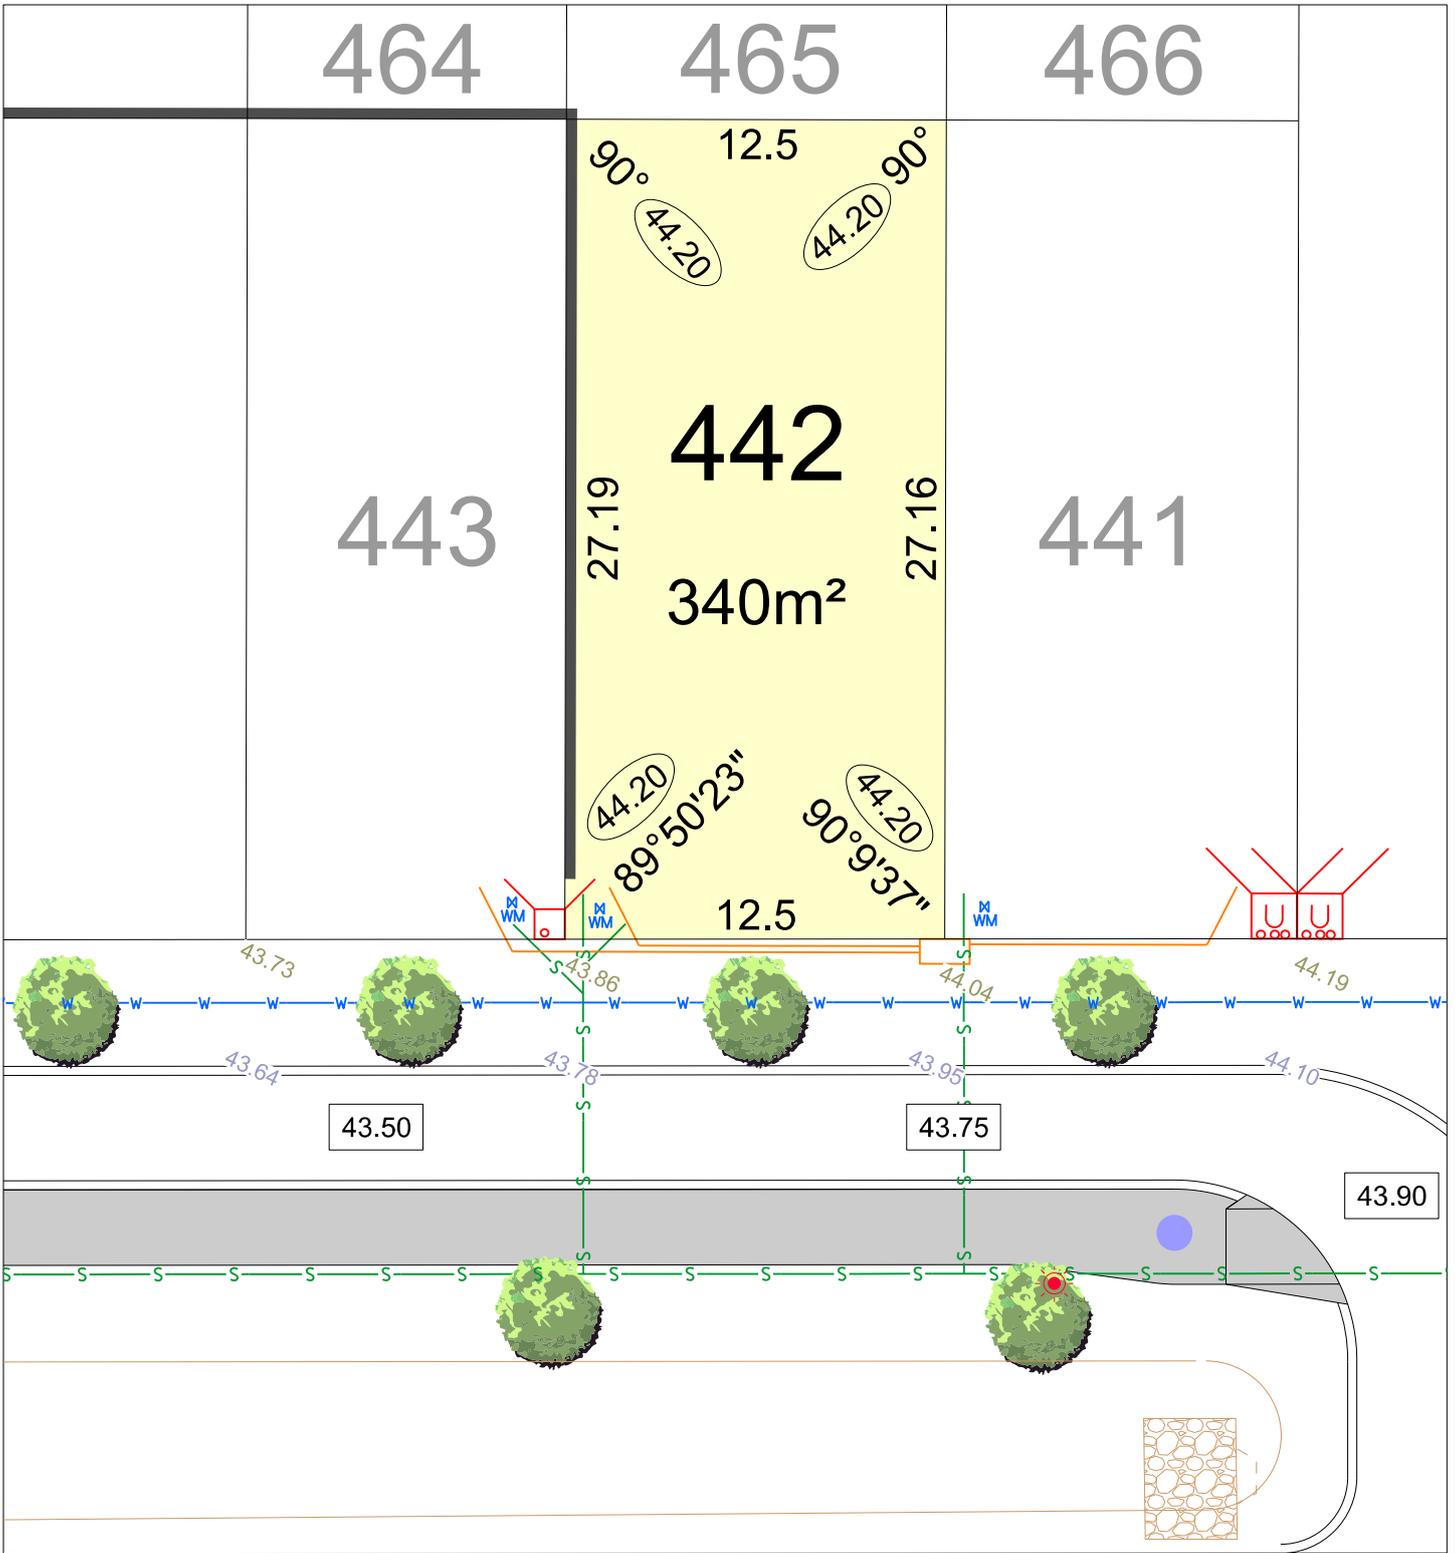

ORTON

ROAD

**Beenyup Grove  
STAGE 11**



SCALE 1:250

MNG. Ref: 99579lip-153b Date: 18/01/2023


**Depicted Information subject to approvals and survey.**  
All dimensions and areas are subject to survey. The particulars on this brochure are supplied for Information only and shall not be taken as a representation in any respect on the part of the Vendor or its agent. Authorities should be consulted when services are contained within lot boundaries as building restrictions may apply. All retaining walls and associated easements are shown exaggerated for clarity.

**LEGEND**

- WATER
- WATER METER/ VALVE / HYDRANT
- SEWER
- DRAINAGE
- NBN CONNECTION
- STREET TREE LOCATION

- POWER DOME MINI PILLAR
- POWER DOME UNIVERSAL PILLAR
- STREETLIGHTS
- PADMOUNT SITE
- ACCESS RESTRICTION
- RETAINING WALL
- DESIGNATED GARAGE LOCATION

- TOP OF KERB HEIGHT
- SPOT LEVEL
- PAD LEVEL
- ROAD LEVEL
- SUBSOIL DRAINAGE PIT
- RAIN GARDEN

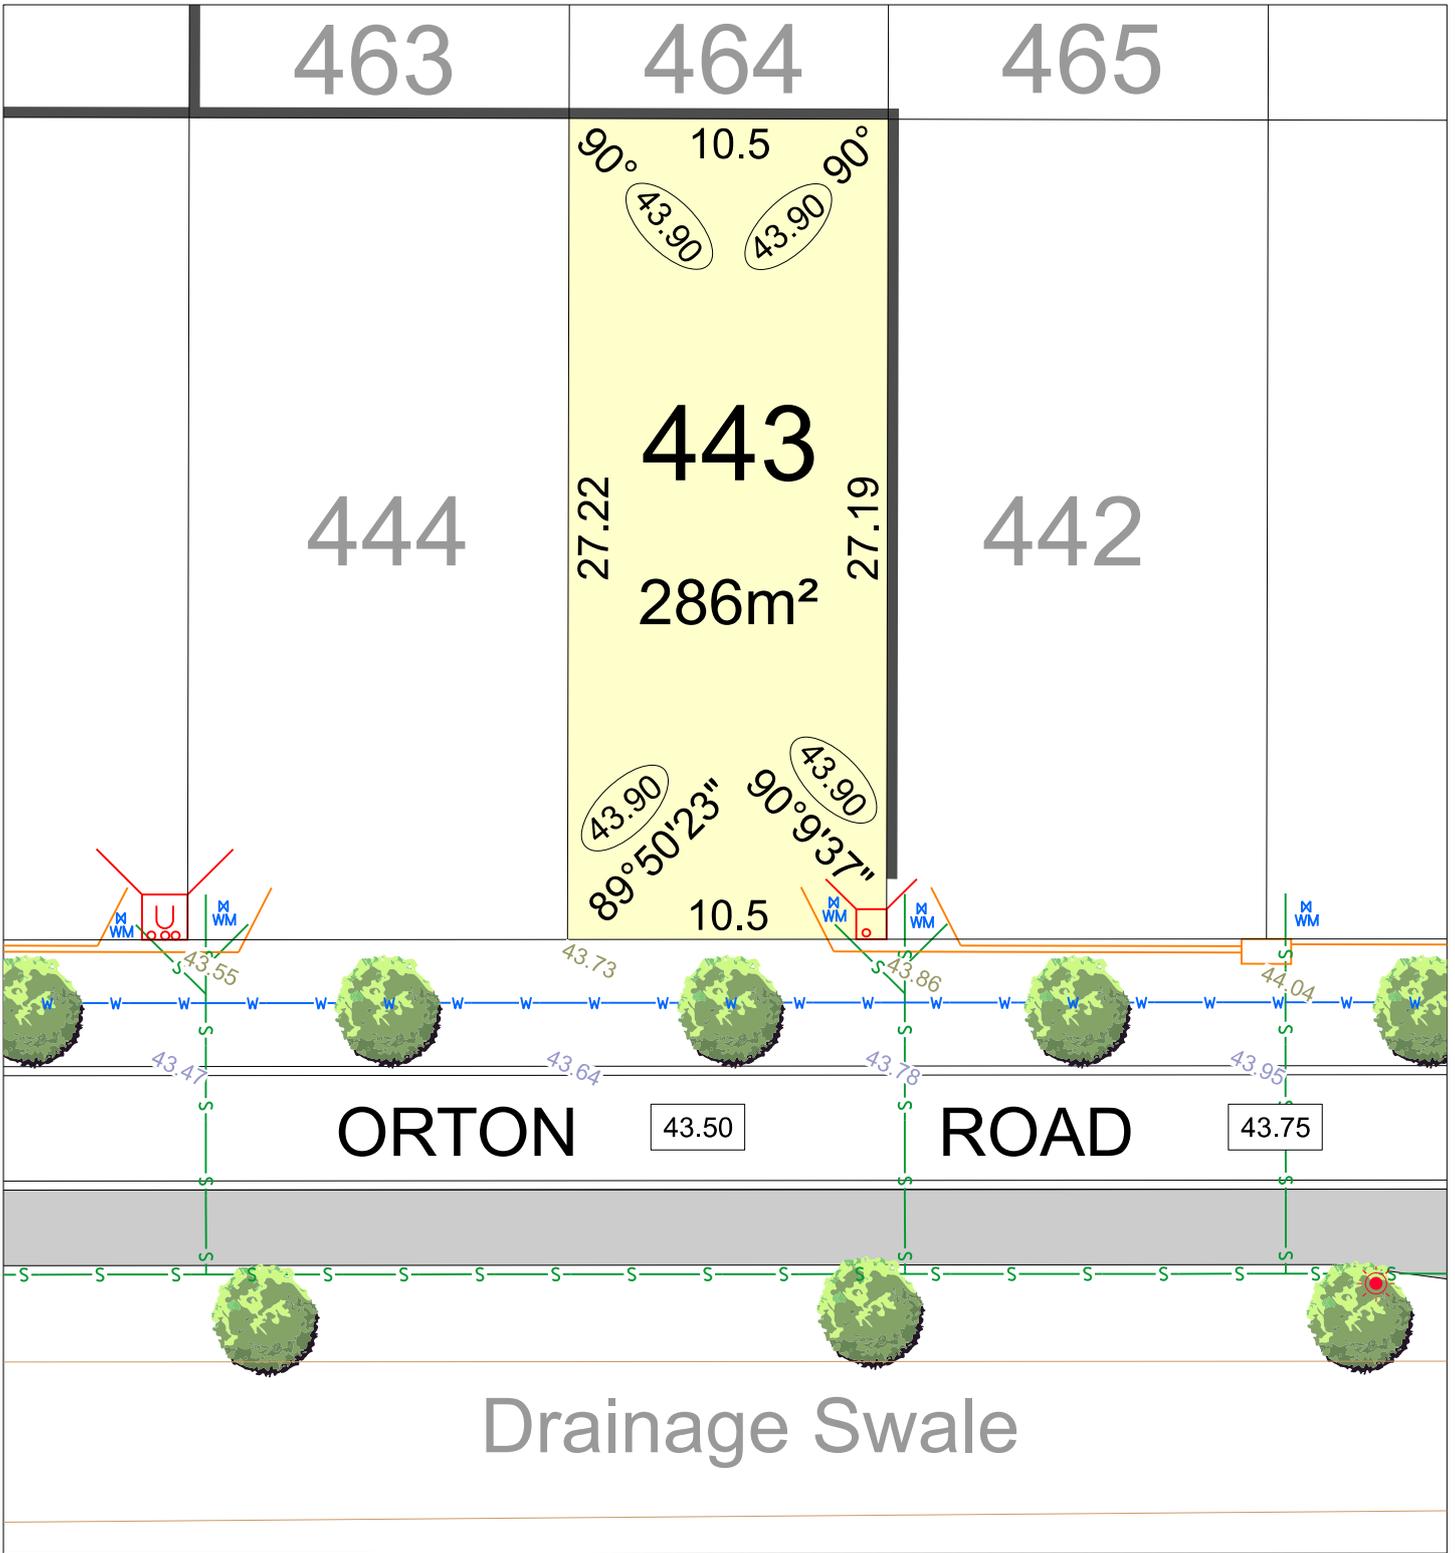

# ORTON ROAD

## Beenyup Grove STAGE 11



SCALE 1:250


MNG. Ref: 99579lip-153b Date: 18/01/2023

Depicted Information subject to approvals and survey.

All dimensions and areas are subject to survey. The particulars on this brochure are supplied for Information only and shall not be taken as a representation in any respect on the part of the Vendor or its agent. Authorities should be consulted when services are contained within lot boundaries as building restrictions may apply. All retaining walls and associated easements are shown exaggerated for clarity.

### LEGEND

- WATER
- WATER METER/ VALVE / HYDRANT
- SEWER
- DRAINAGE
- NBN CONNECTION
- STREET TREE LOCATION
- POWER DOME MINI PILLAR
- POWER DOME UNIVERSAL PILLAR
- STREETLIGHTS
- PADMOUNT SITE
- ACCESS RESTRICTION
- RETAINING WALL
- DESIGNATED GARAGE LOCATION
- TOP OF KERB HEIGHT
- SPOT LEVEL
- ROAD LEVEL
- SUBSOIL DRAINAGE PIT
- RAIN GARDEN

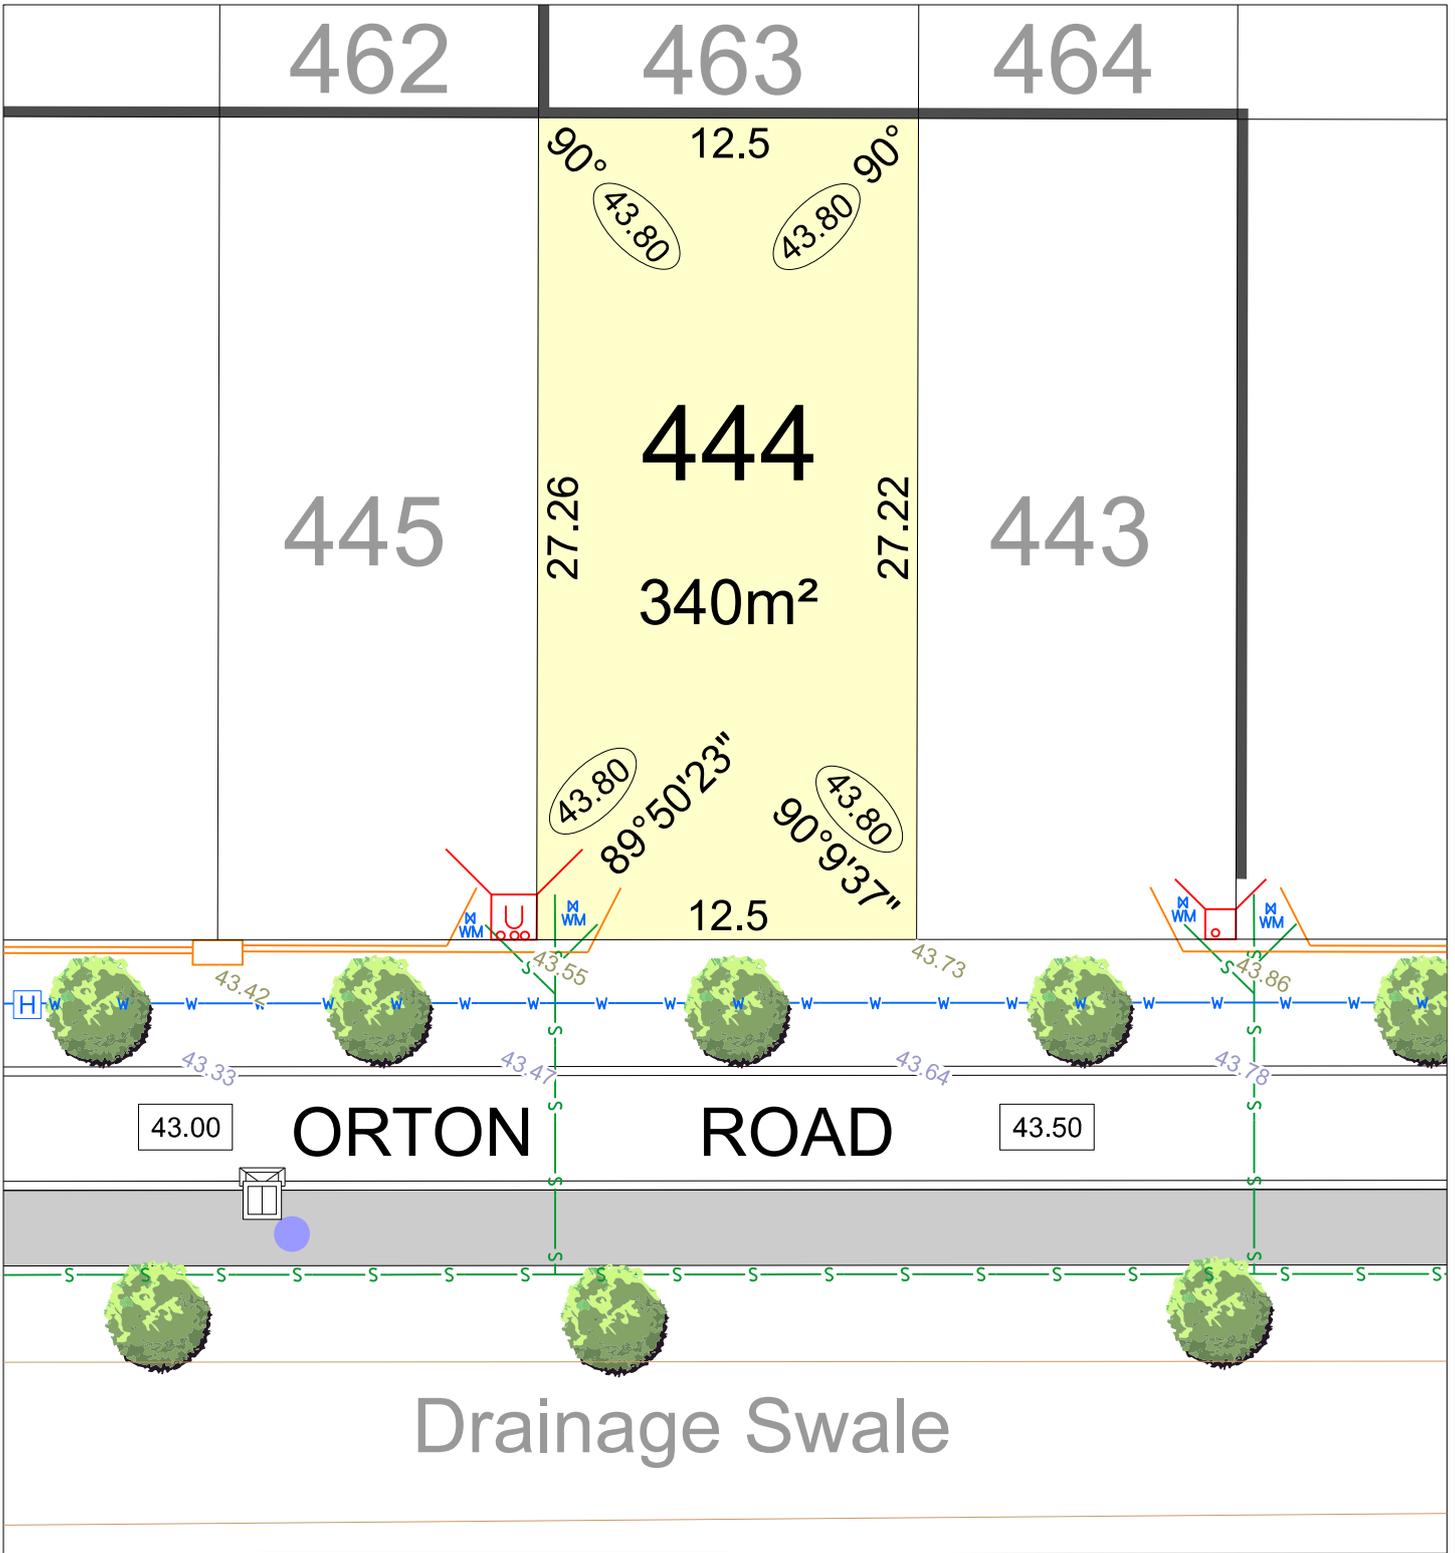

# ORTON ROAD

## Beenyup Grove STAGE 11

SCALE 1:250



MNG. Ref: 99579lip-153b Date: 18/01/2023

Depicted Information subject to approvals and survey.


All dimensions and areas are subject to survey. The particulars on this brochure are supplied for Information only and shall not be taken as a representation in any respect on the part of the Vendor or its agent. Authorities should be consulted when services are contained within lot boundaries as building restrictions may apply. All retaining walls and associated easements are shown exaggerated for clarity.

### LEGEND

- WATER
- WATER METER/ VALVE / HYDRANT
- SEWER
- DRAINAGE
- NBN CONNECTION
- STREET TREE LOCATION

- POWER DOME MINI PILLAR
- POWER DOME UNIVERSAL PILLAR
- STREETLIGHTS
- PADMOUNT SITE
- ACCESS RESTRICTION
- RETAINING WALL
- DESIGNATED GARAGE LOCATION

- TOP OF KERB HEIGHT
- SPOT LEVEL
- PAD LEVEL
- ROAD LEVEL
- SUBSOIL DRAINAGE PIT
- RAIN GARDEN

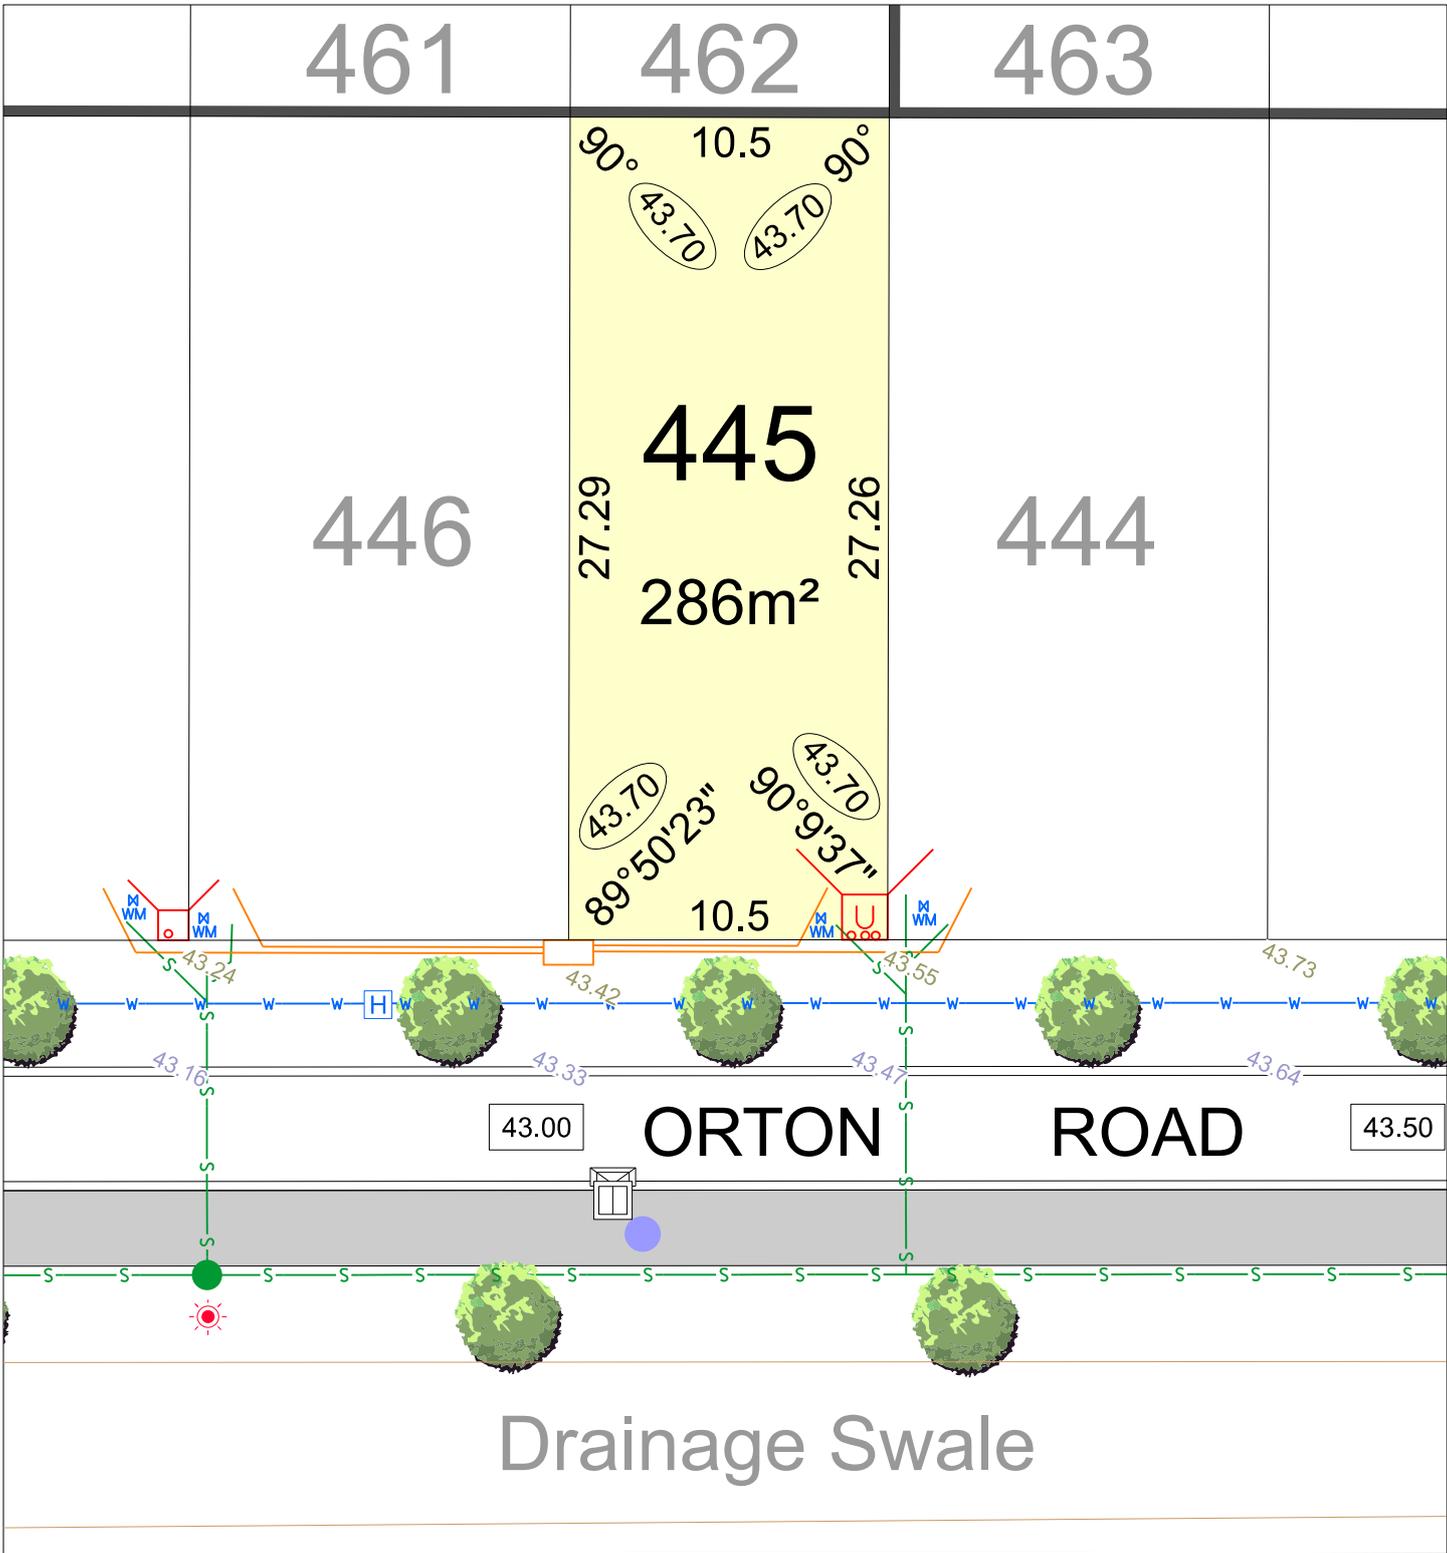

# ORTON ROAD

## Beenyup Grove STAGE 11

SCALE 1:250



MNG. Ref: 99579lip-153b Date: 18/01/2023

Depicted Information subject to approvals and survey.


All dimensions and areas are subject to survey. The particulars on this brochure are supplied for Information only and shall not be taken as a representation in any respect on the part of the Vendor or its agent. Authorities should be consulted when services are contained within lot boundaries as building restrictions may apply. All retaining walls and associated easements are shown exaggerated for clarity.

### LEGEND

- WATER
- WATER METER/ VALVE / HYDRANT
- SEWER
- DRAINAGE
- NBN CONNECTION
- STREET TREE LOCATION

- POWER DOME MINI PILLAR
- POWER DOME UNIVERSAL PILLAR
- STREETLIGHTS
- PADMOUNT SITE
- ACCESS RESTRICTION
- RETAINING WALL
- DESIGNATED GARAGE LOCATION

- TOP OF KERB HEIGHT
- SPOT LEVEL
- PAD LEVEL
- ROAD LEVEL
- SUBSOIL DRAINAGE PIT
- RAIN GARDEN

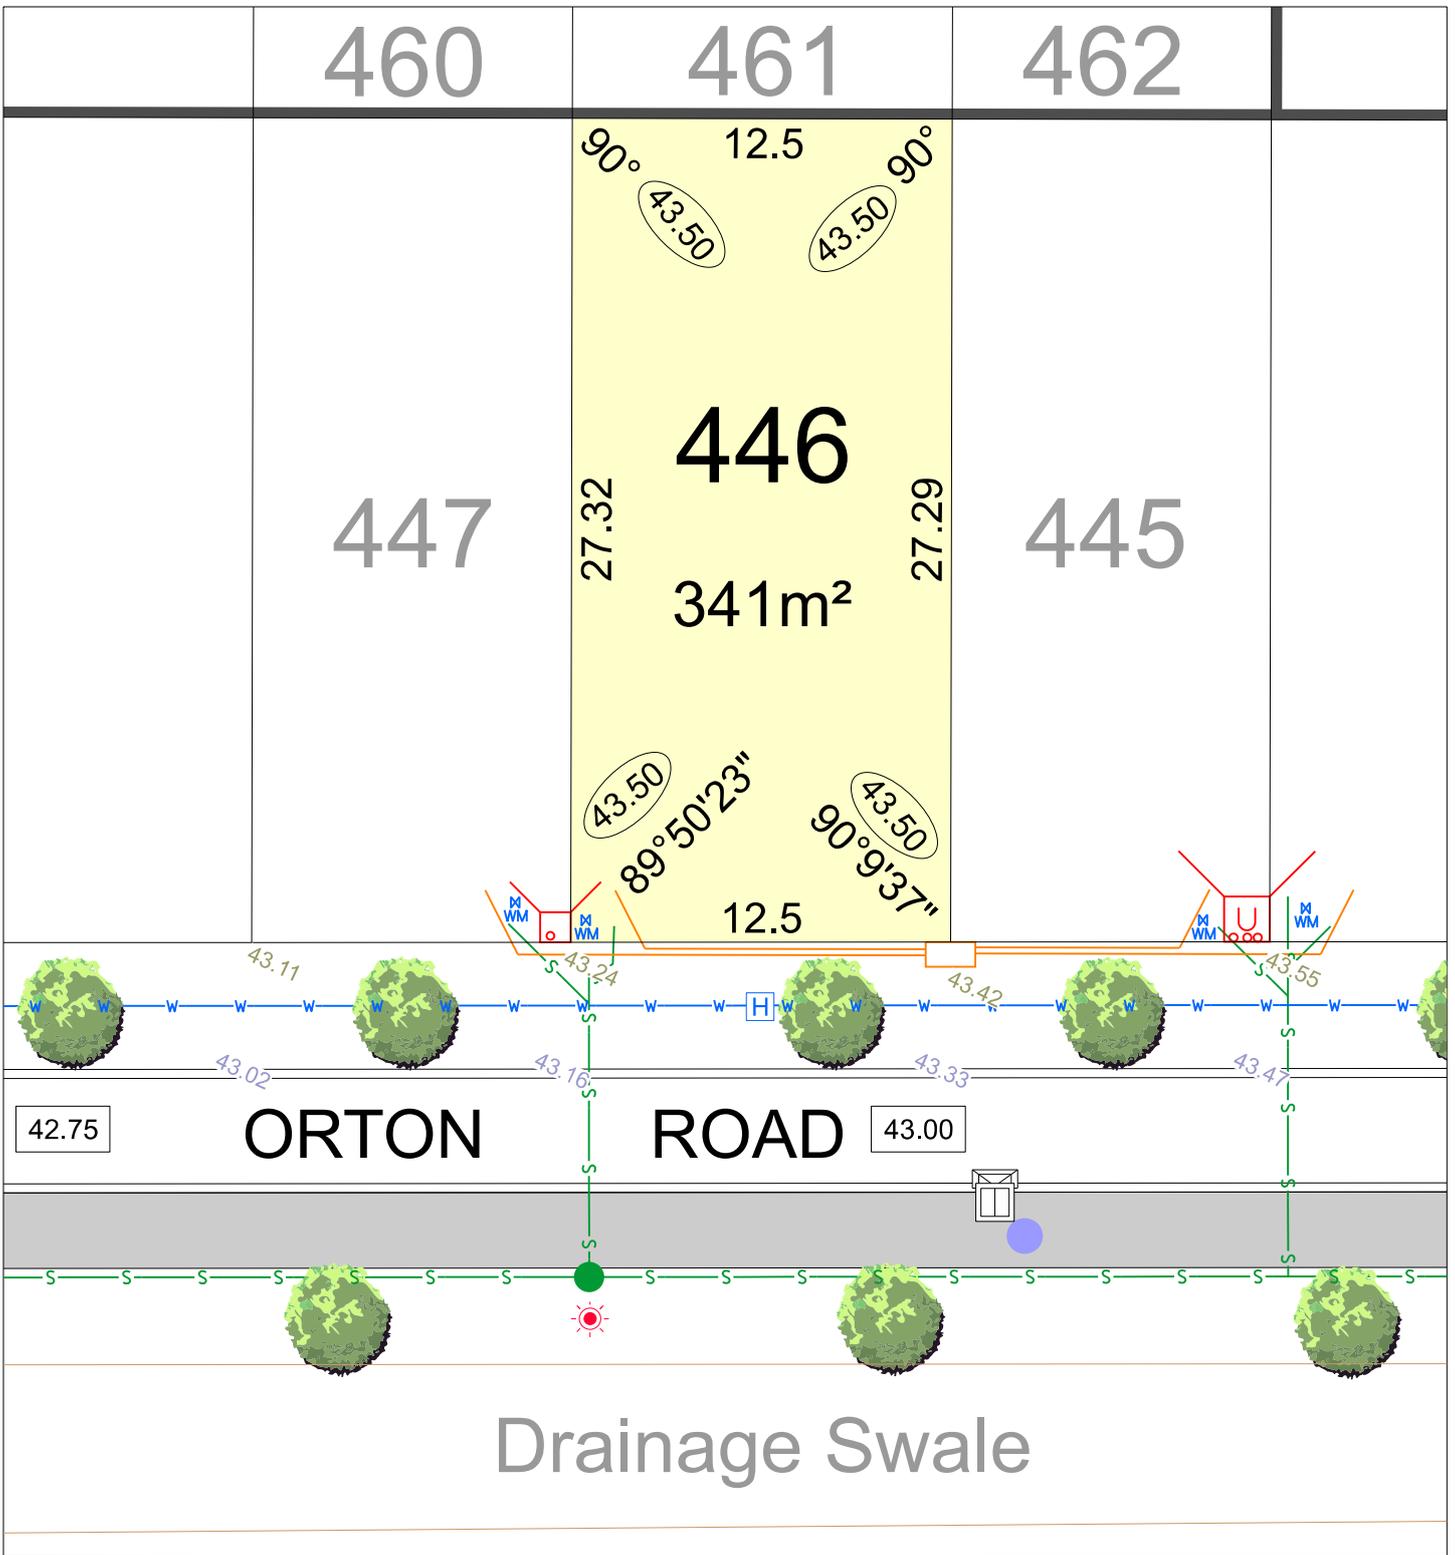

# ORTON ROAD

## Beenyup Grove STAGE 11

SCALE 1:250


NORTH

MNG. Ref: 99579lip-153b Date: 18/01/2023

**Depicted Information subject to approvals and survey.**  
All dimensions and areas are subject to survey. The particulars on this brochure are supplied for Information only and shall not be taken as a representation in any respect on the part of the Vendor or its agent. Authorities should be consulted when services are contained within lot boundaries as building restrictions may apply. All retaining walls and associated easements are shown exaggerated for clarity.

### LEGEND

|  |                              |  |                             |  |                          |
|--|------------------------------|--|-----------------------------|--|--------------------------|
|  | WATER                        |  | POWER DOME MINI PILLAR      |  | 26.80 TOP OF KERB HEIGHT |
|  | WATER METER/ VALVE / HYDRANT |  | POWER DOME UNIVERSAL PILLAR |  | 26.16 SPOT LEVEL         |
|  | SEWER                        |  | STREETLIGHTS                |  | PAD LEVEL                |
|  | DRAINAGE                     |  | PADMOUNT SITE               |  | 25.40 ROAD LEVEL         |
|  | NBN CONNECTION               |  | ACCESS RESTRICTION          |  | SUBSOIL DRAINAGE PIT     |
|  | STREET TREE LOCATION         |  | RETAINING WALL              |  | RAIN GARDEN              |
|  |                              |  | DESIGNATED GARAGE LOCATION  |  |                          |

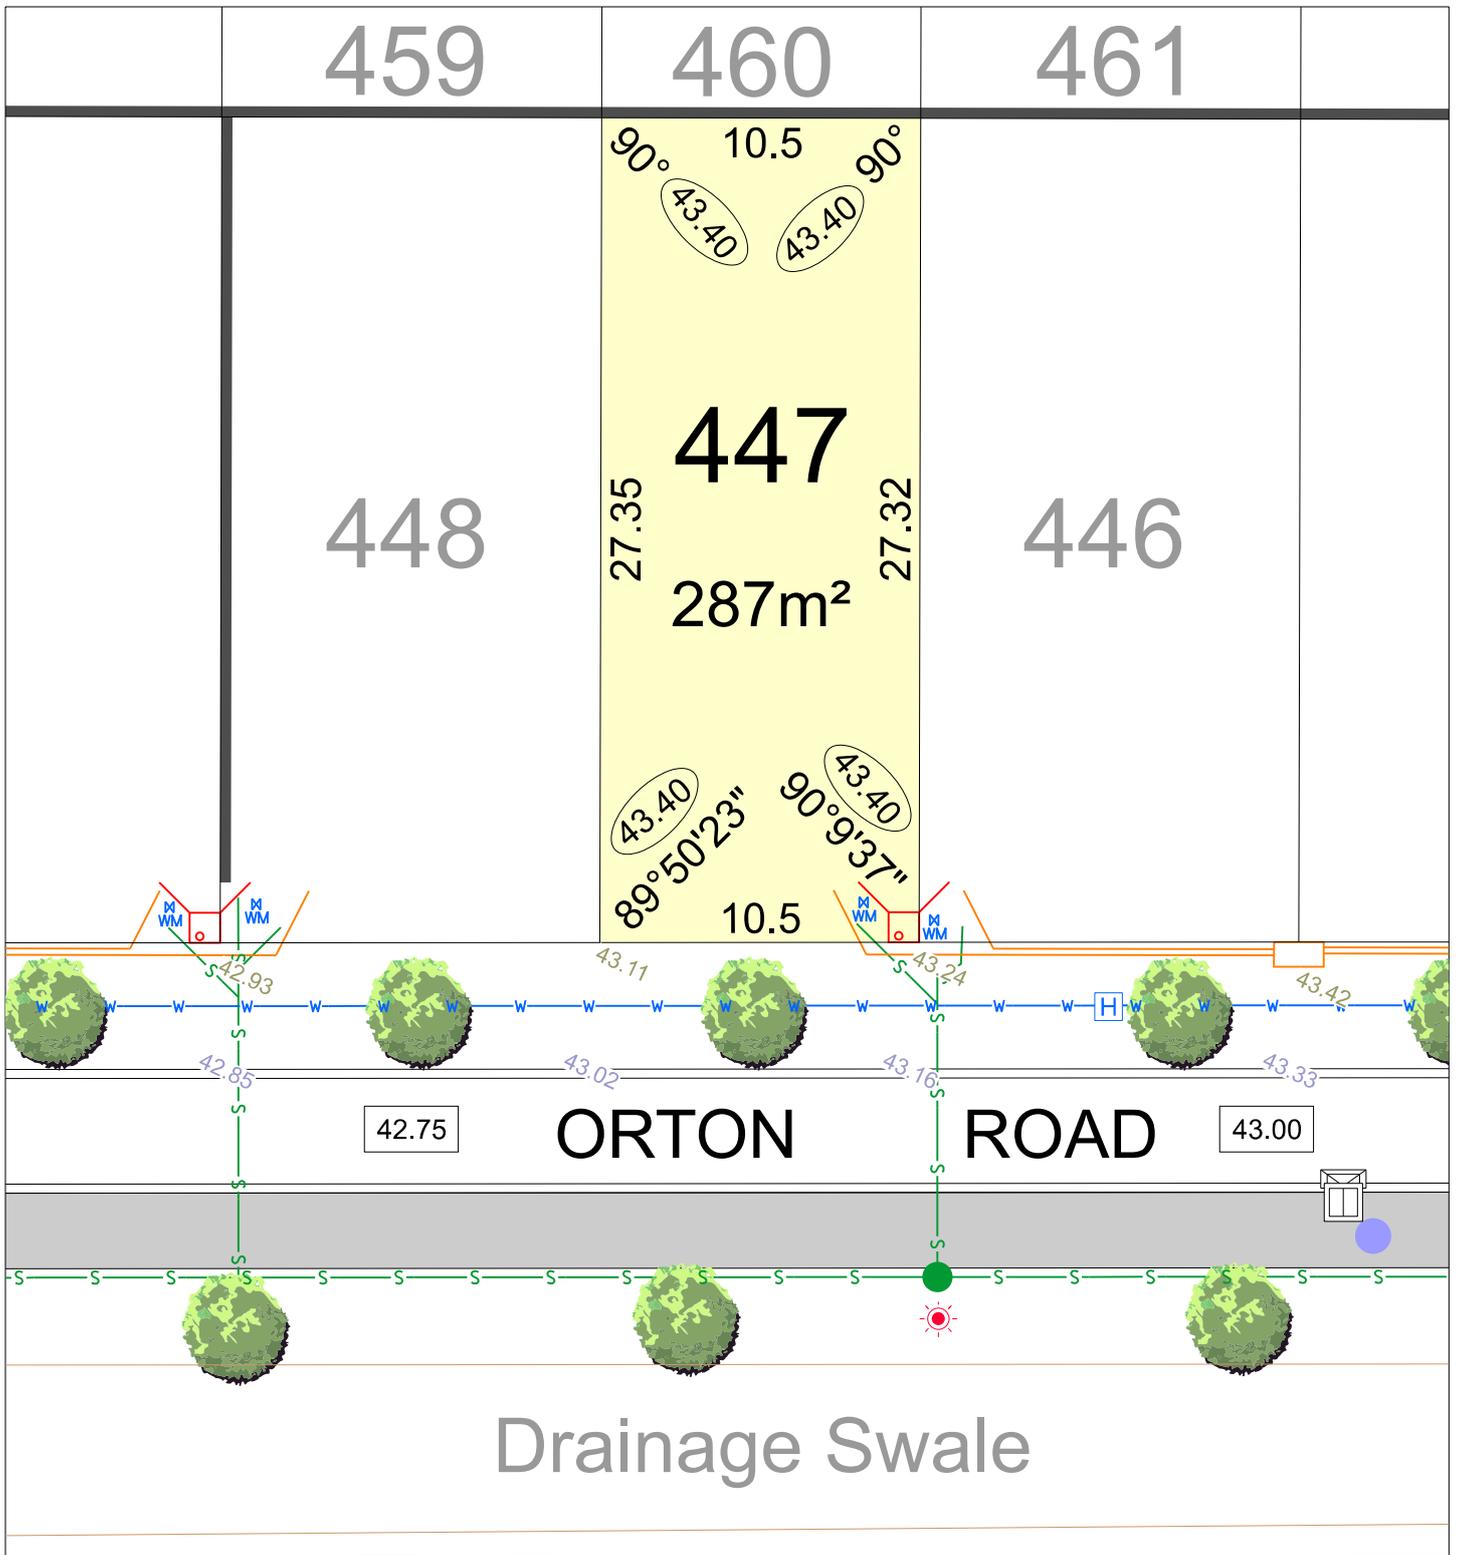

# ORTON ROAD

## Beenyup Grove STAGE 11

SCALE 1:250




MNG. Ref: 99579lip-153b Date: 18/01/2023

Depicted Information subject to approvals and survey.

All dimensions and areas are subject to survey. The particulars on this brochure are supplied for Information only and shall not be taken as a representation in any respect on the part of the Vendor or its agent. Authorities should be consulted when services are contained within lot boundaries as building restrictions may apply. All retaining walls and associated easements are shown exaggerated for clarity.

### LEGEND

|  |                                 |  |                             |  |                      |
|--|---------------------------------|--|-----------------------------|--|----------------------|
|  | WATER                           |  | POWER DOME MINI PILLAR      |  | TOP OF KERB HEIGHT   |
|  | WATER METER/<br>VALVE / HYDRANT |  | POWER DOME UNIVERSAL PILLAR |  | SPOT LEVEL           |
|  | SEWER                           |  | STREETLIGHTS                |  | PAD LEVEL            |
|  | SEWER                           |  | PADMOUNT SITE               |  | ROAD LEVEL           |
|  | DRAINAGE                        |  | ACCESS RESTRICTION          |  | SUBSOIL DRAINAGE PIT |
|  | NBN CONNECTION                  |  | RETAINING WALL              |  | RAIN GARDEN          |
|  | STREET TREE LOCATION            |  | DESIGNATED GARAGE LOCATION  |  |                      |

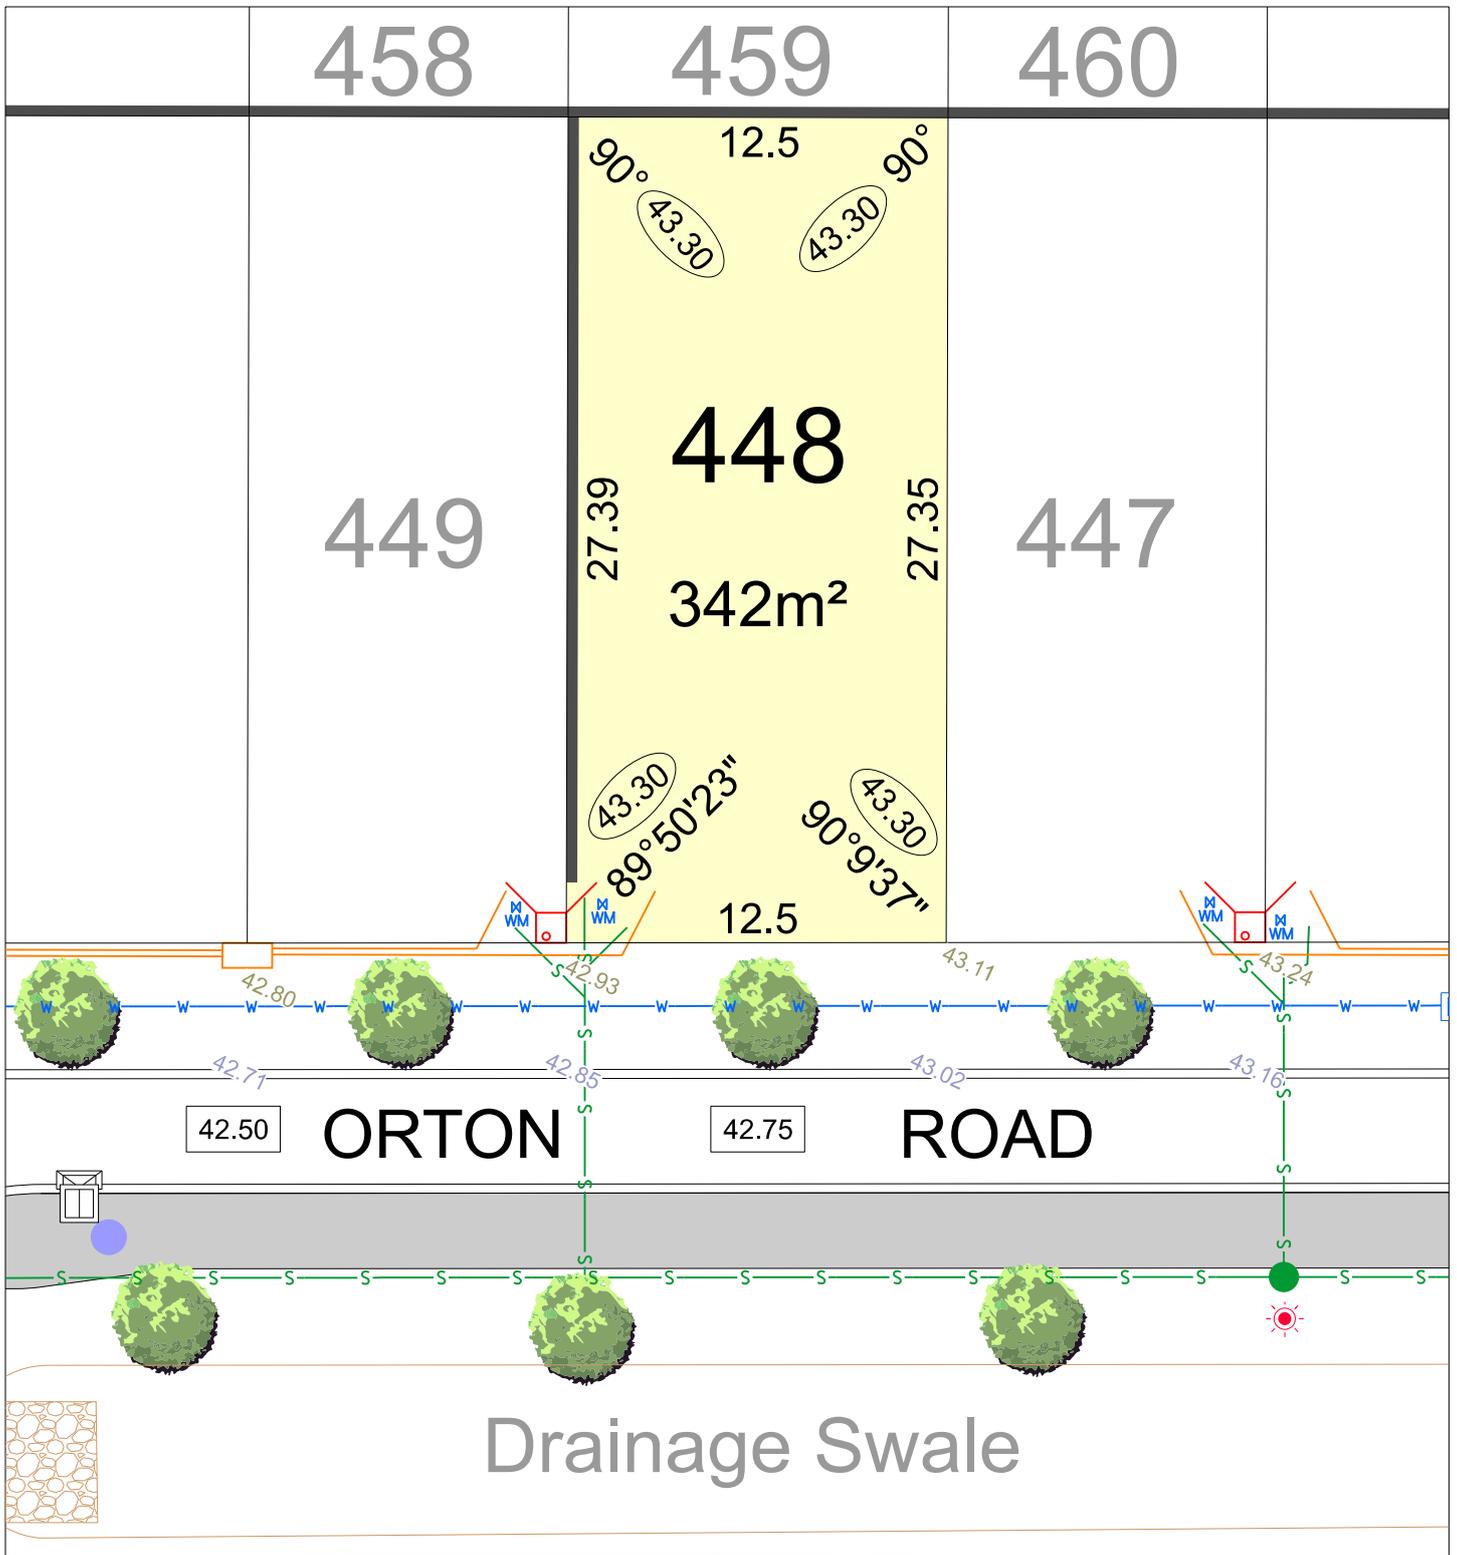

ORTON

ROAD

Beenyup Grove  
STAGE 11



SCALE 1:250

MNG. Ref: 99579lip-153b Date: 18/01/2023

Depicted Information subject to approvals and survey.


All dimensions and areas are subject to survey. The particulars on this brochure are supplied for Information only and shall not be taken as a representation in any respect on the part of the Vendor or its agent. Authorities should be consulted when services are contained within lot boundaries as building restrictions may apply. All retaining walls and associated easements are shown exaggerated for clarity.

LEGEND

- WATER
- WATER METER/ VALVE / HYDRANT
- SEWER
- DRAINAGE
- NBN CONNECTION
- STREET TREE LOCATION

- POWER DOME MINI PILLAR
- POWER DOME UNIVERSAL PILLAR
- STREETLIGHTS
- PADMOUNT SITE
- ACCESS RESTRICTION
- RETAINING WALL
- DESIGNATED GARAGE LOCATION


- TOP OF KERB HEIGHT
- SPOT LEVEL
- PAD LEVEL
- ROAD LEVEL
- SUBSOIL DRAINAGE PIT
- RAIN GARDEN

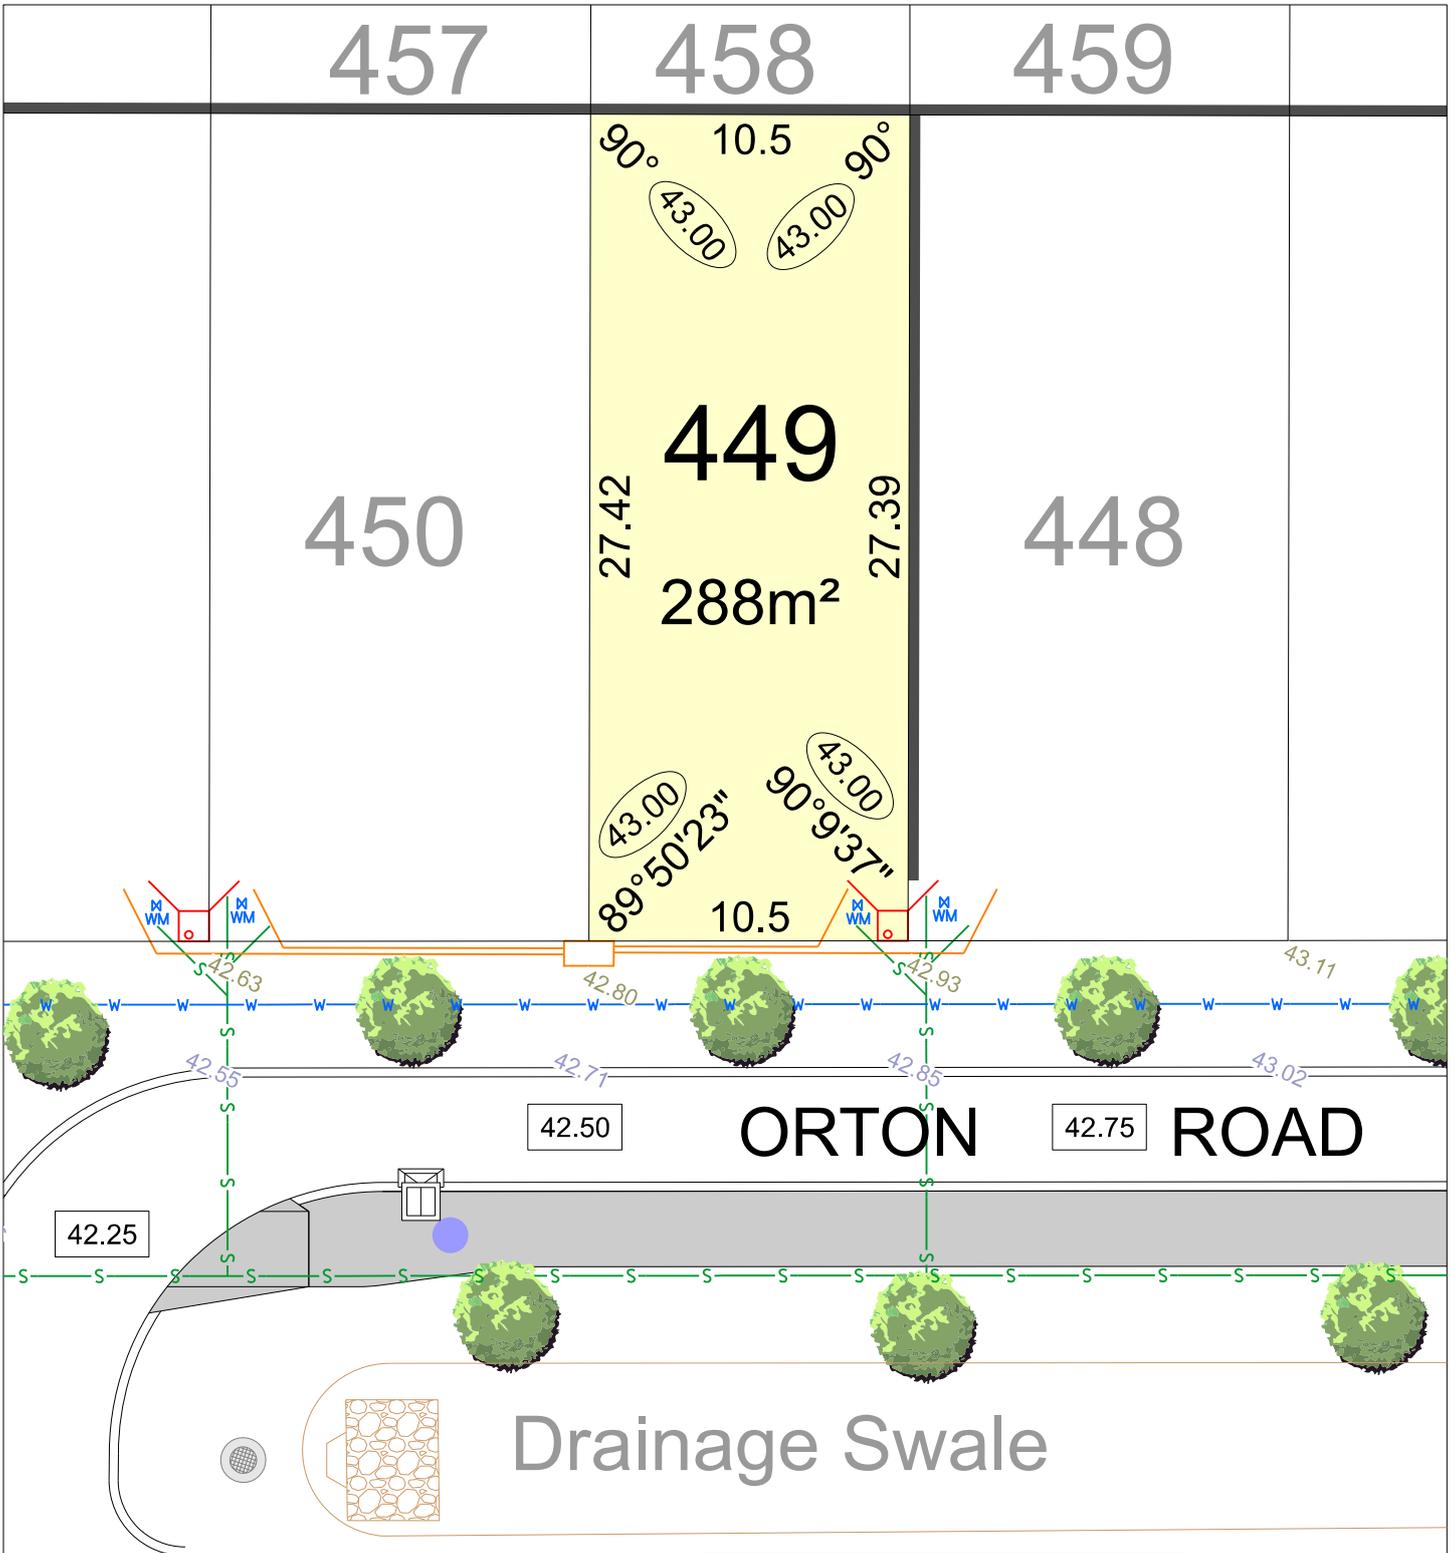

# ORTON ROAD

## Beenyup Grove STAGE 11

SCALE 1:250

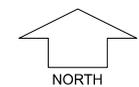


MNG. Ref: 99579lip-153b Date: 18/01/2023

Depicted Information subject to approvals and survey.

All dimensions and areas are subject to survey. The particulars on this brochure are supplied for Information only and shall not be taken as a representation in any respect on the part of the Vendor or its agent. Authorities should be consulted when services are contained within lot boundaries as building restrictions may apply. All retaining walls and associated easements are shown exaggerated for clarity.

### LEGEND

|  |                              |  |                             |  |                      |
|--|------------------------------|--|-----------------------------|--|----------------------|
|  | WATER                        |  | POWER DOME MINI PILLAR      |  | TOP OF KERB HEIGHT   |
|  | WATER METER/ VALVE / HYDRANT |  | POWER DOME UNIVERSAL PILLAR |  | SPOT LEVEL           |
|  | SEWER                        |  | STREETLIGHTS                |  | PAD LEVEL            |
|  | SEWER                        |  | PADMOUNT SITE               |  | ROAD LEVEL           |
|  | DRAINAGE                     |  | ACCESS RESTRICTION          |  | SUBSOIL DRAINAGE PIT |
|  | NBN CONNECTION               |  | RETAINING WALL              |  | RAIN GARDEN          |
|  | STREET TREE LOCATION         |  | DESIGNATED GARAGE LOCATION  |  |                      |

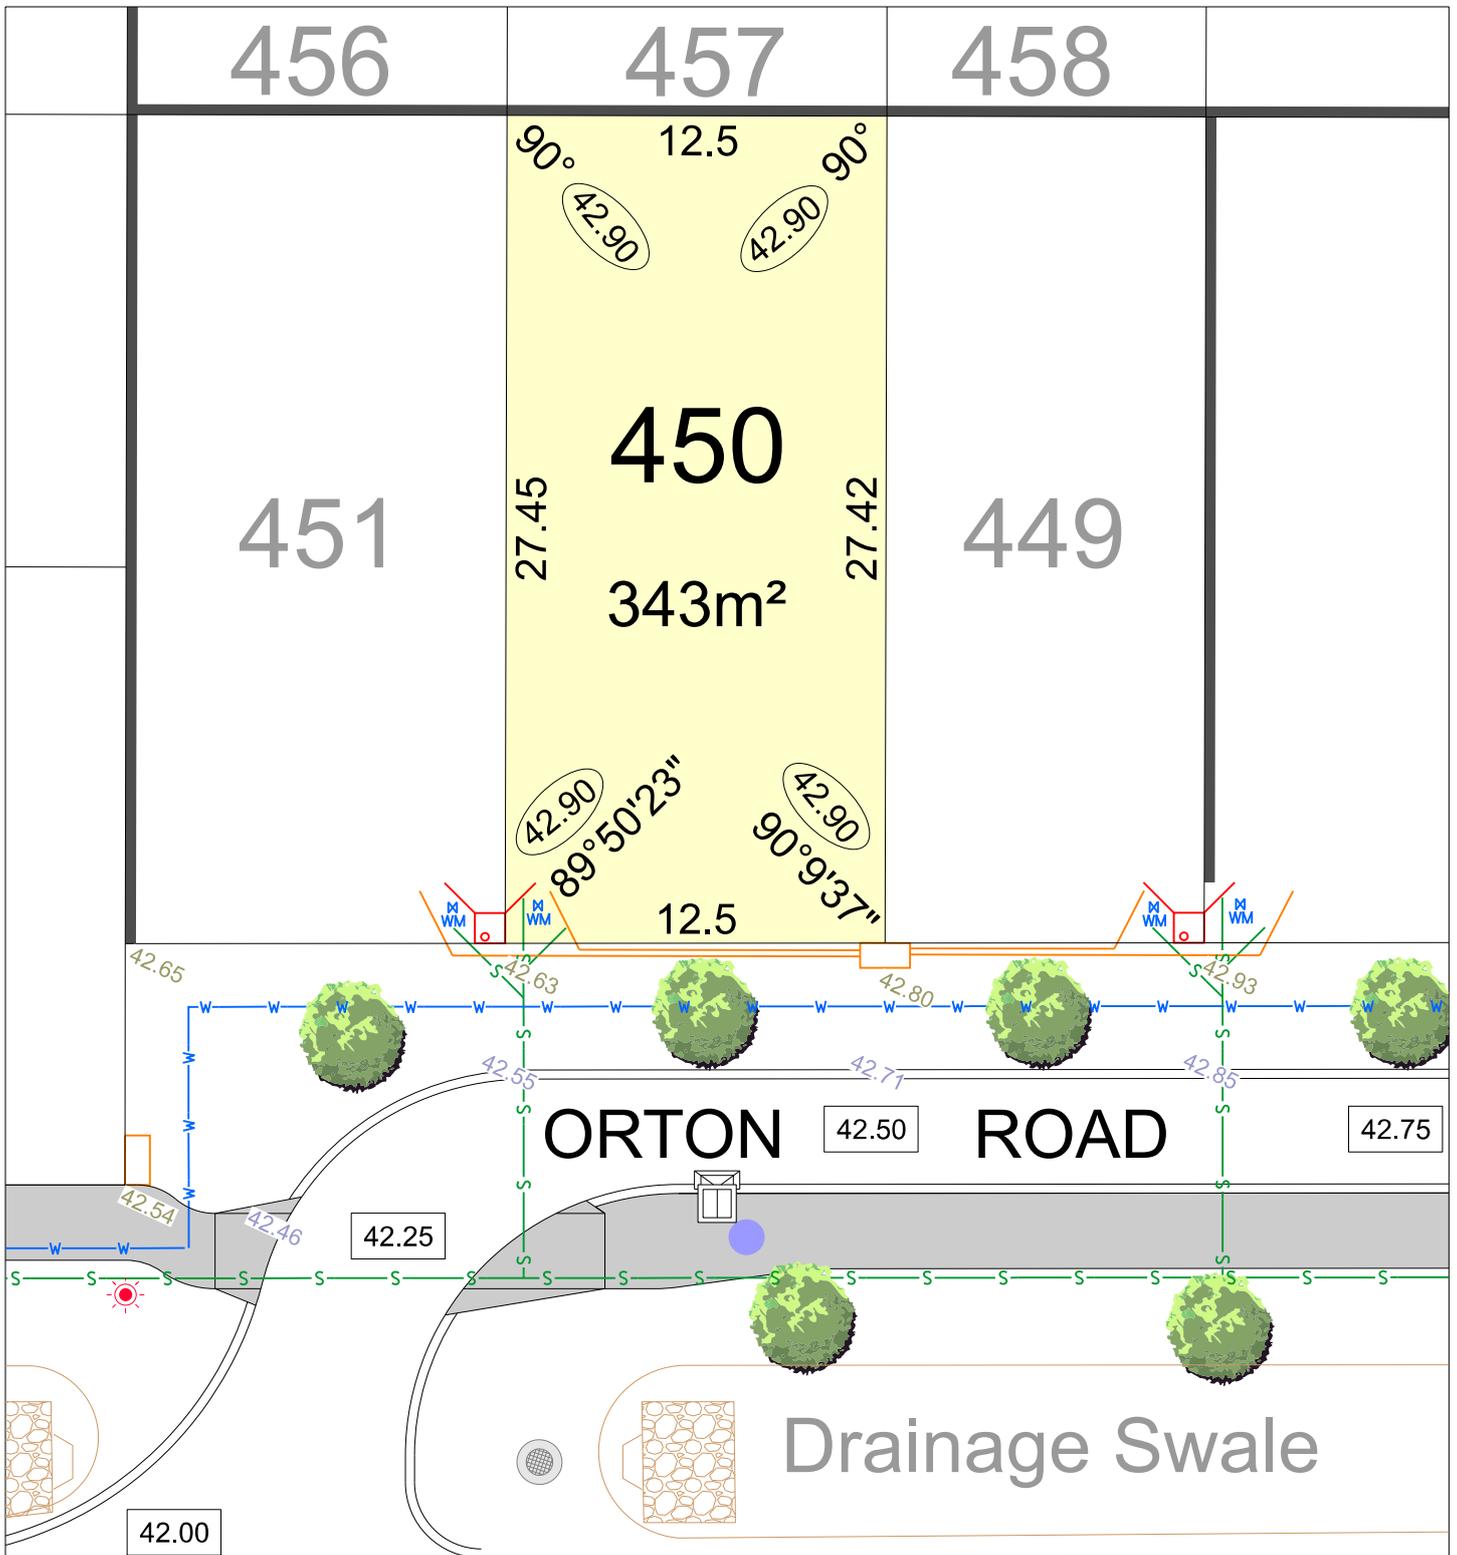

# ORTON ROAD

# ROAD

## Beenyup Grove STAGE 11

SCALE 1:250




MNG. Ref: 99579lip-153b Date: 18/01/2023

Depicted Information subject to approvals and survey.

All dimensions and areas are subject to survey. The particulars on this brochure are supplied for Information only and shall not be taken as a representation in any respect on the part of the Vendor or its agent. Authorities should be consulted when services are contained within lot boundaries as building restrictions may apply. All retaining walls and associated easements are shown exaggerated for clarity.

### LEGEND

|  |                              |  |                             |  |                      |
|--|------------------------------|--|-----------------------------|--|----------------------|
|  | WATER                        |  | POWER DOME MINI PILLAR      |  | TOP OF KERB HEIGHT   |
|  | WATER METER/ VALVE / HYDRANT |  | POWER DOME UNIVERSAL PILLAR |  | SPOT LEVEL           |
|  | SEWER                        |  | STREETLIGHTS                |  | ROAD LEVEL           |
|  | SEWER                        |  | PADMOUNT SITE               |  | ROAD LEVEL           |
|  | DRAINAGE                     |  | ACCESS RESTRICTION          |  | ROAD LEVEL           |
|  | DRAINAGE                     |  | RETAINING WALL              |  | SUBSOIL DRAINAGE PIT |
|  | NBN CONNECTION               |  | DESIGNATED GARAGE LOCATION  |  | RAIN GARDEN          |
|  | STREET TREE LOCATION         |  |                             |  |                      |

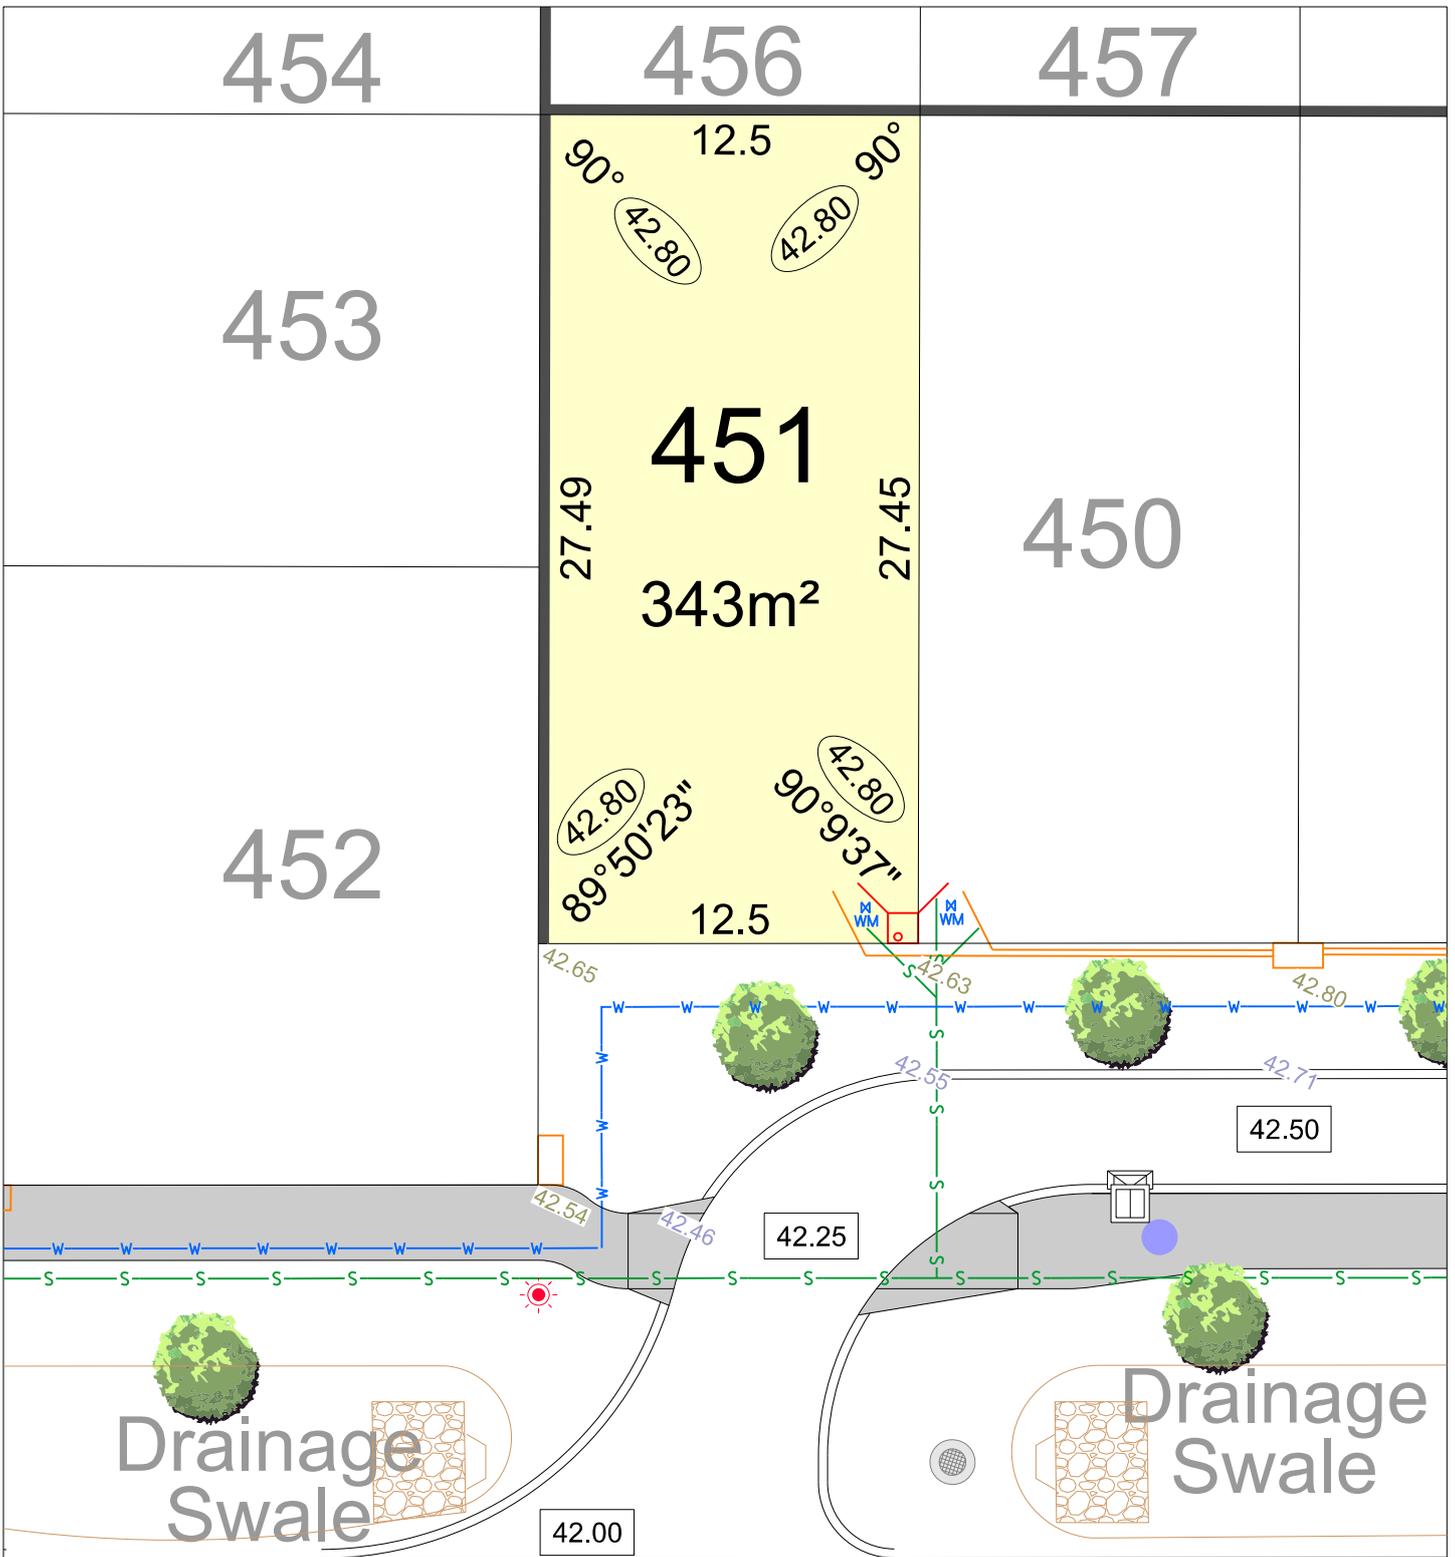

ORTON

ROAD

Beenyup Grove  
STAGE 11



SCALE 1:250

MNG. Ref: 99579lip-153b Date: 18/01/2023

Depicted Information subject to approvals and survey.


All dimensions and areas are subject to survey. The particulars on this brochure are supplied for Information only and shall not be taken as a representation in any respect on the part of the Vendor or its agent. Authorities should be consulted when services are contained within lot boundaries as building restrictions may apply. All retaining walls and associated easements are shown exaggerated for clarity.

LEGEND

- WATER
- WATER METER/ VALVE / HYDRANT
- SEWER
- DRAINAGE
- NBN CONNECTION
- STREET TREE LOCATION

- POWER DOME MINI PILLAR
- POWER DOME UNIVERSAL PILLAR
- STREETLIGHTS
- PADMOUNT SITE
- ACCESS RESTRICTION
- RETAINING WALL
- DESIGNATED GARAGE LOCATION
- TOP OF KERB HEIGHT
- SPOT LEVEL
- PAD LEVEL
- ROAD LEVEL
- SUBSOIL DRAINAGE PIT
- RAIN GARDEN



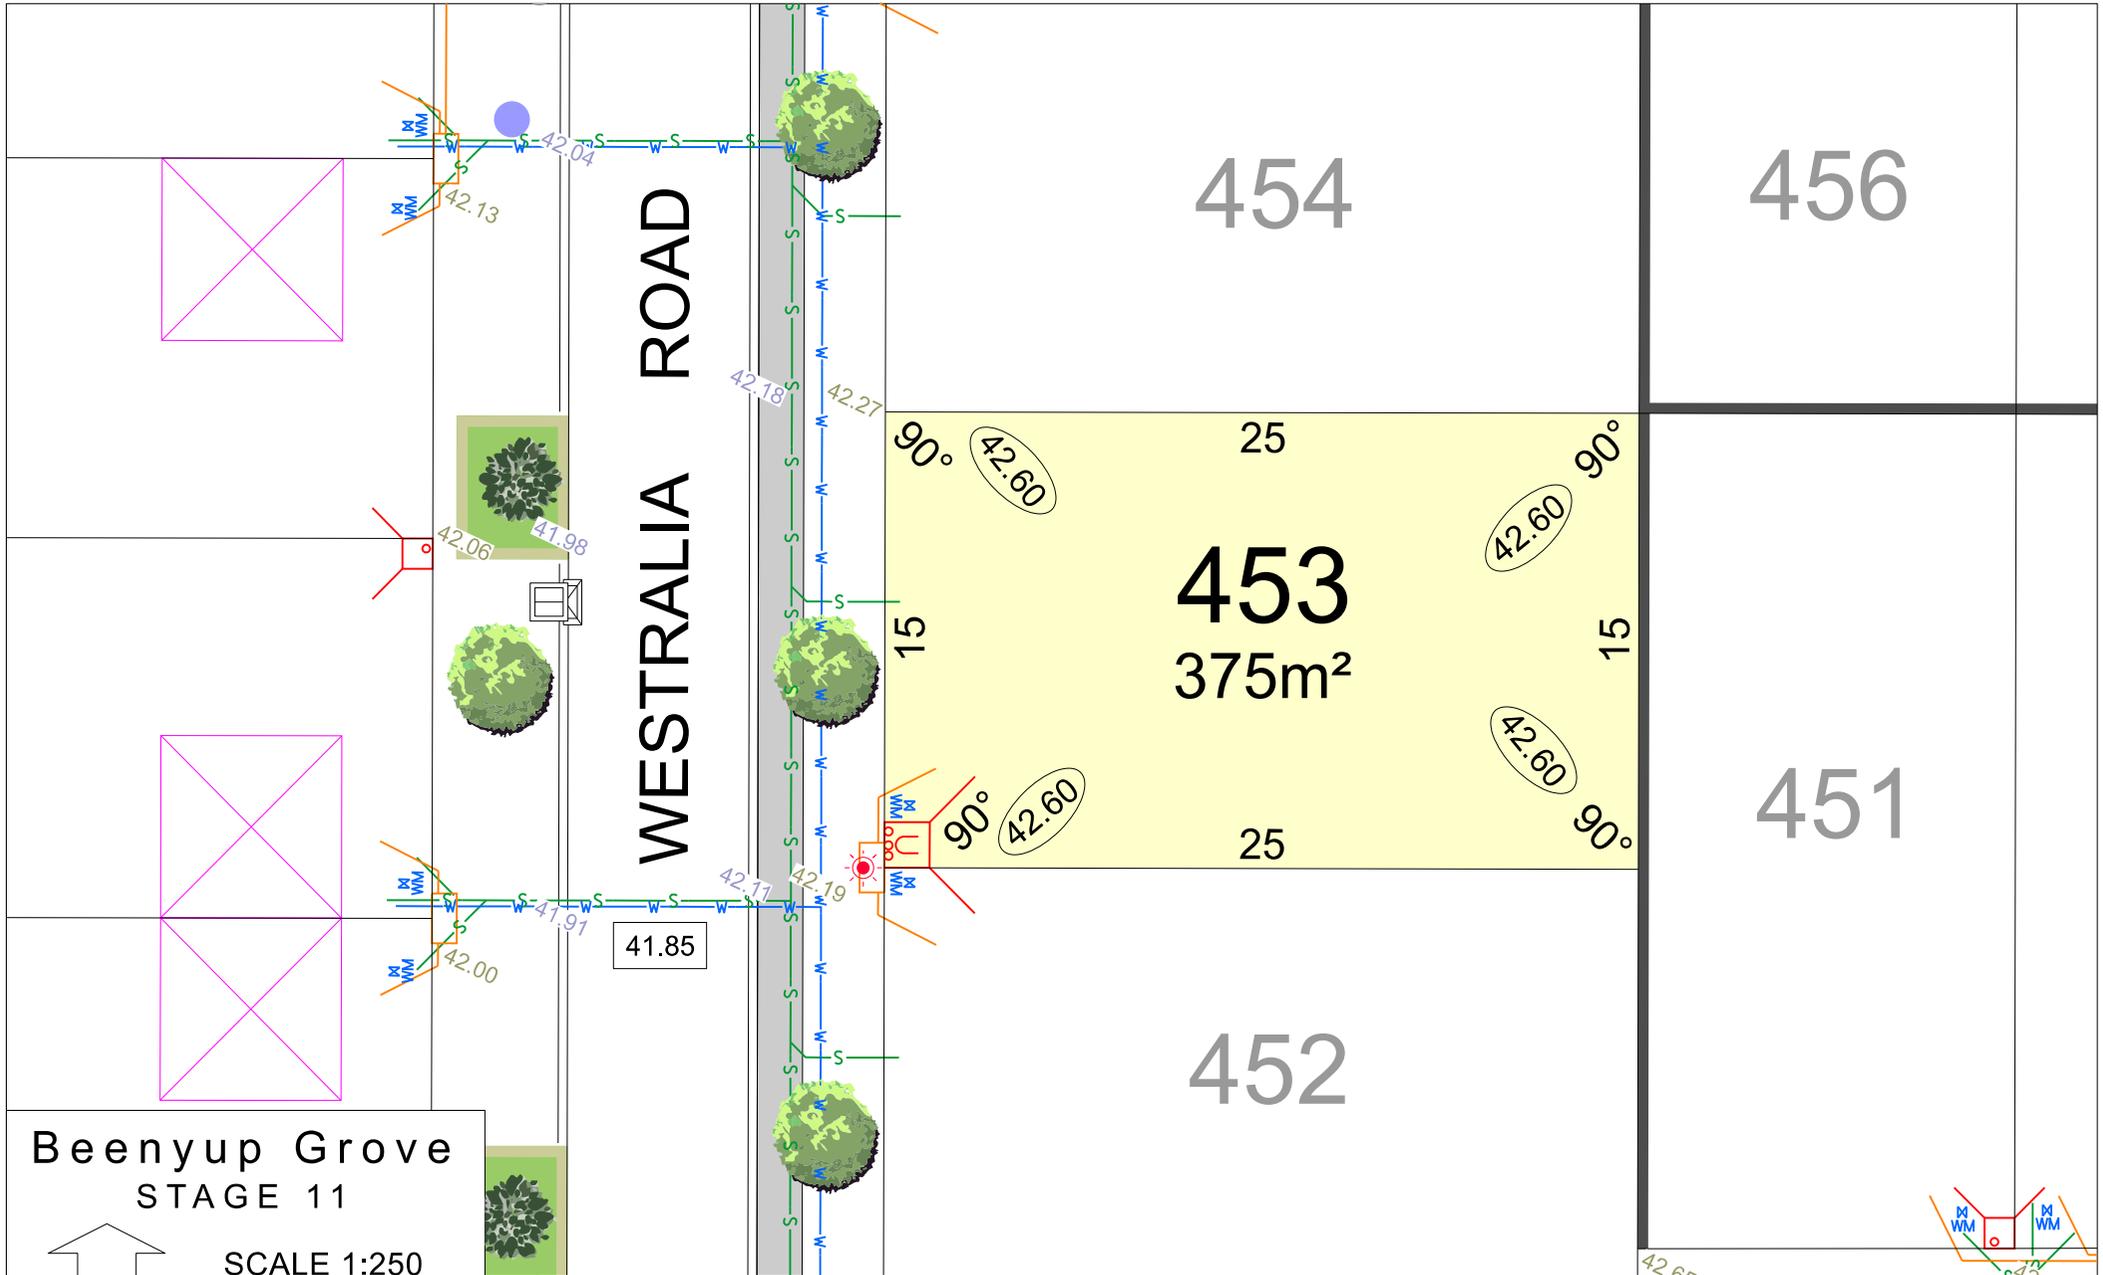

# Beenypur Grove STAGE 11




SCALE 1:250

MNG. Ref: 99579lip-153b Date: 17/01/2023  
 Depicted information subject to approvals and survey.  
 All dimensions and areas are subject to survey. The particulars on this brochure are supplied for Information only and shall not be taken as a representation in any respect on the part of the Vendor or its agent. Authorities should be consulted when services are contained within lot boundaries as building restrictions may apply. All retaining walls and associated easements are shown exaggerated for clarity.

## LEGEND

- |                              |                            |                             |                      |                    |
|------------------------------|----------------------------|-----------------------------|----------------------|--------------------|
| WATER                        | DRAINAGE                   | POWER DOME MINI PILLAR      | ACCESS RESTRICTION   | TOP OF KERB HEIGHT |
| WATER METER/ VALVE / HYDRANT | NBN CONNECTION             | POWER DOME UNIVERSAL PILLAR | RAIN GARDEN          | SPOT LEVEL         |
| SEWER / MANHOLE              | DESIGNATED GARAGE LOCATION | STREETLIGHTS                | PAD LEVEL            | ROAD LEVEL         |
| RETAINING WALL               | STREET TREE LOCATION       | PADMOUNT SITE               | SUBSOIL DRAINAGE PIT |                    |

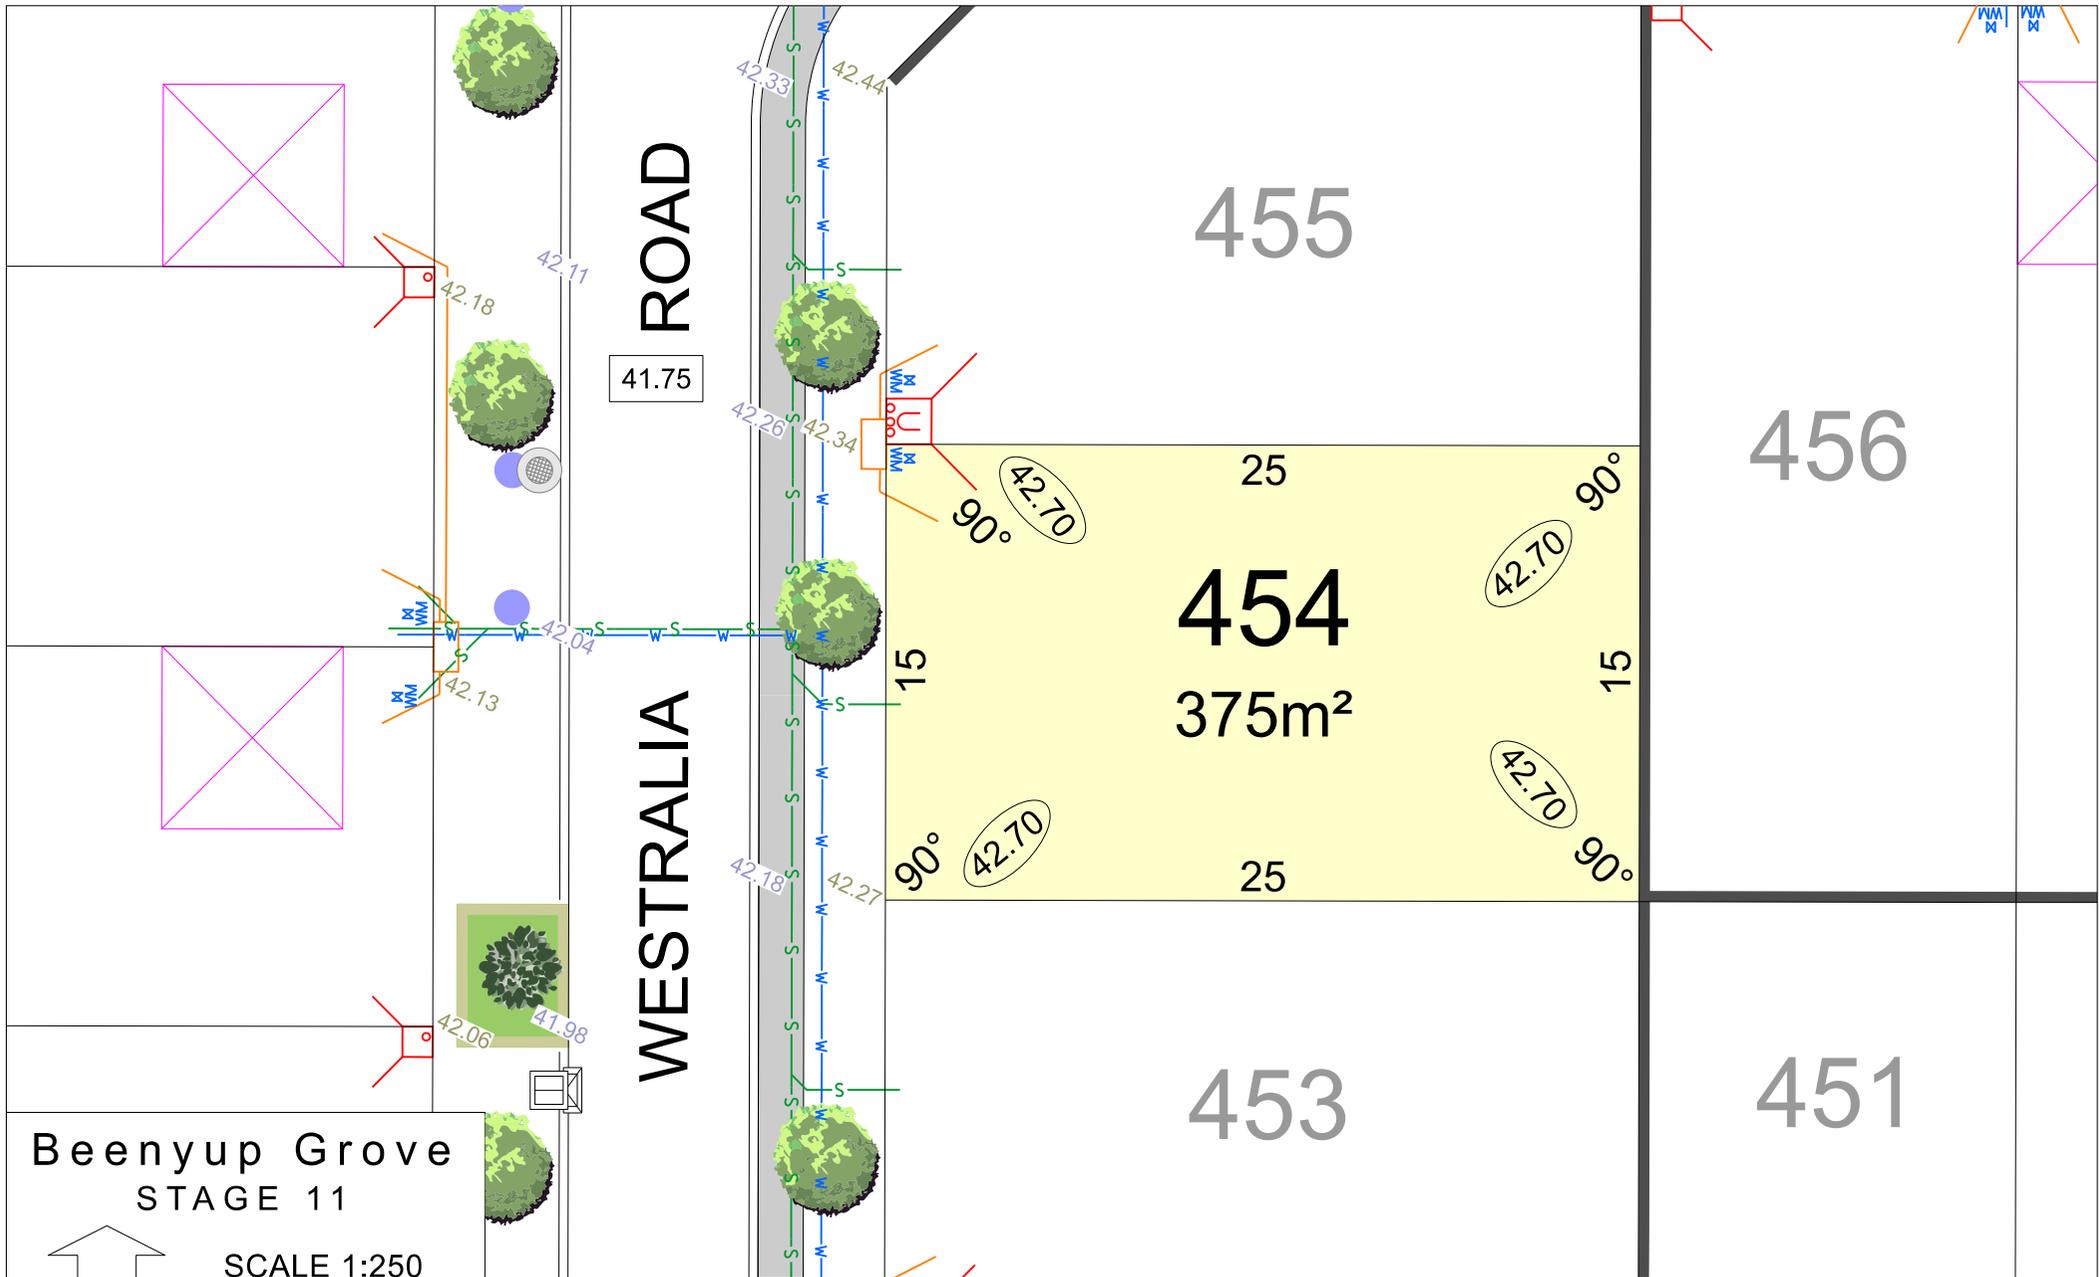

# Beenyup Grove STAGE 11



SCALE 1:250

**MNG**. Ref: 99579lip-153b Date: 17/01/2023  
 Depicted information subject to approvals and survey.  
 All dimensions and areas are subject to survey. The particulars on this brochure are supplied for Information only and shall not be taken as a representation in any respect on the part of the Vendor or its agent. Authorities should be consulted when services are contained within lot boundaries as building restrictions may apply. All retaining walls and associated easements are shown exaggerated for clarity.

## LEGEND

- |                               |                            |                             |                      |                    |
|-------------------------------|----------------------------|-----------------------------|----------------------|--------------------|
| WATER                         | DRAINAGE                   | POWER DOME MINI PILLAR      | ACCESS RESTRICTION   | TOP OF KERB HEIGHT |
| WATER METER / VALVE / HYDRANT | NBN CONNECTION             | POWER DOME UNIVERSAL PILLAR | RAIN GARDEN          | SPOT LEVEL         |
| SEWER / MANHOLE               | DESIGNATED GARAGE LOCATION | STREETLIGHTS                | SUBSOIL DRAINAGE PIT | PAD LEVEL          |
| RETAINING WALL                | STREET TREE LOCATION       | PADMOUNT SITE               | ROAD LEVEL           |                    |



**Beenyup Grove  
STAGE 11**


SCALE 1:250




MNG. Ref: 99579lip-153b Date: 17/01/2023  
 Depicted information subject to approvals and survey.  
 All dimensions and areas are subject to survey. The particulars on this brochure are supplied for Information only and shall not be taken as a representation in any respect on the part of the Vendor or its agent. Authorities should be consulted when services are contained within lot boundaries as building restrictions may apply. All retaining walls and associated easements are shown exaggerated for clarity.

**LEGEND**

|                              |                            |                             |                      |                    |
|------------------------------|----------------------------|-----------------------------|----------------------|--------------------|
| WATER                        | DRAINAGE                   | POWER DOME MINI PILLAR      | ACCESS RESTRICTION   | TOP OF KERB HEIGHT |
| WATER METER/ VALVE / HYDRANT | NBN CONNECTION             | POWER DOME UNIVERSAL PILLAR | RAIN GARDEN          | SPOT LEVEL         |
| SEWER / MANHOLE              | DESIGNATED GARAGE LOCATION | STREETLIGHTS                | SUBSOIL DRAINAGE PIT | PAD LEVEL          |
| RETAINING WALL               | STREET TREE LOCATION       | PADMOUNT SITE               |                      | ROAD LEVEL         |

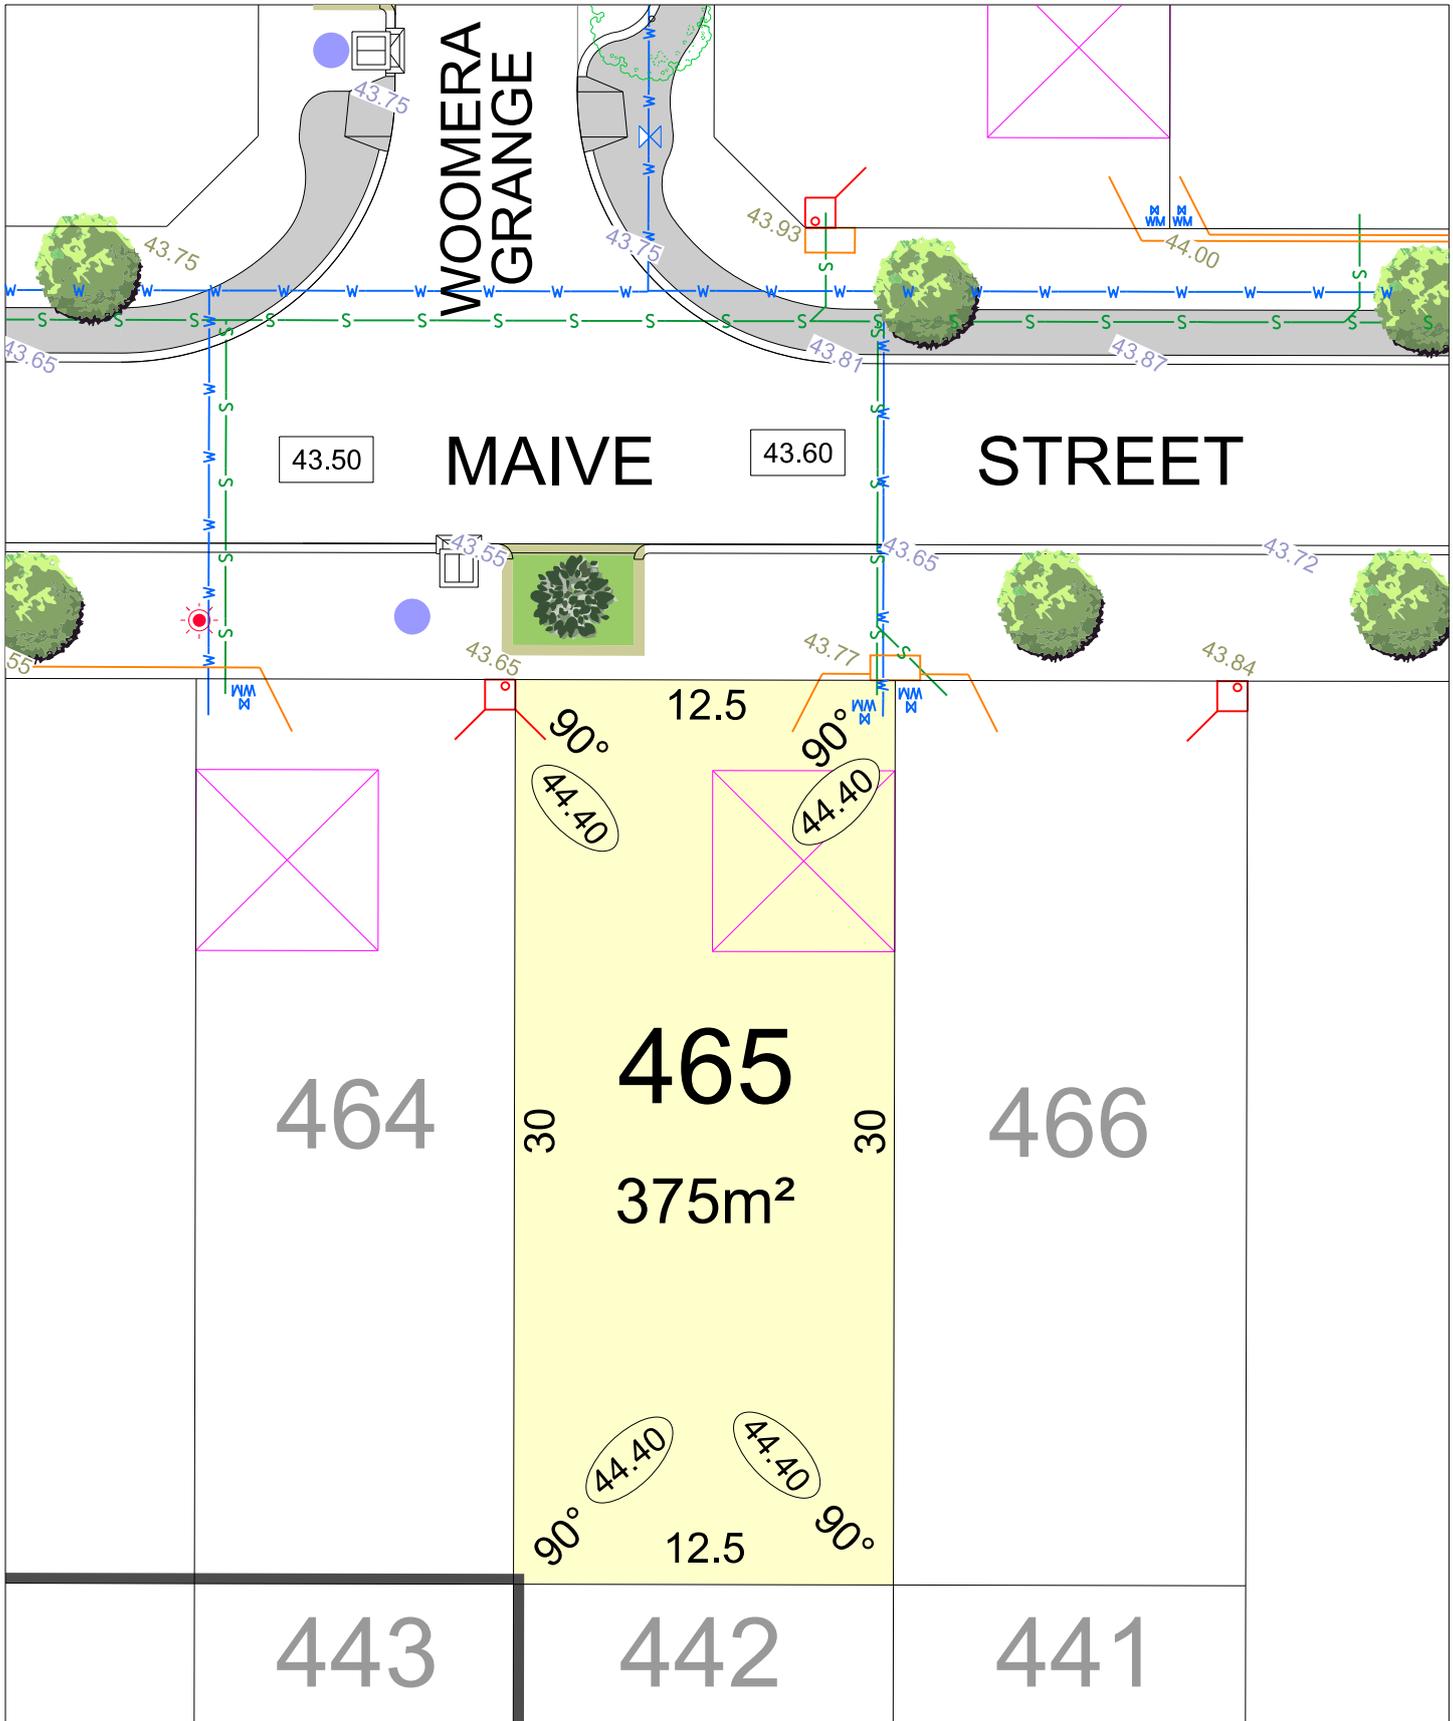

# Beenyup Grove STAGE 11

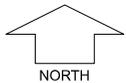

SCALE 1:250

MNG. Ref: 99579lip-153b Date: 18/01/2023

**Depicted Information subject to approvals and survey.**


All dimensions and areas are subject to survey. The particulars on this brochure are supplied for Information only and shall not be taken as a representation in any respect on the part of the Vendor or its agent. Authorities should be consulted when services are contained within lot boundaries as building restrictions may apply. All retaining walls and associated easements are shown exaggerated for clarity.

## LEGEND

- WATER
- WATER METER/ VALVE / HYDRANT
- SEWER
- DRAINAGE
- NBN CONNECTION
- STREET TREE LOCATION


- POWER DOME MINI PILLAR
- POWER DOME UNIVERSAL PILLAR
- STREETLIGHTS
- PADMOUNT SITE
- ACCESS RESTRICTION
- RETAINING WALL
- DESIGNATED GARAGE LOCATION

- TOP OF KERB HEIGHT
- SPOT LEVEL
- PAD LEVEL
- ROAD LEVEL
- SUBSOIL DRAINAGE PIT
- RAIN GARDEN

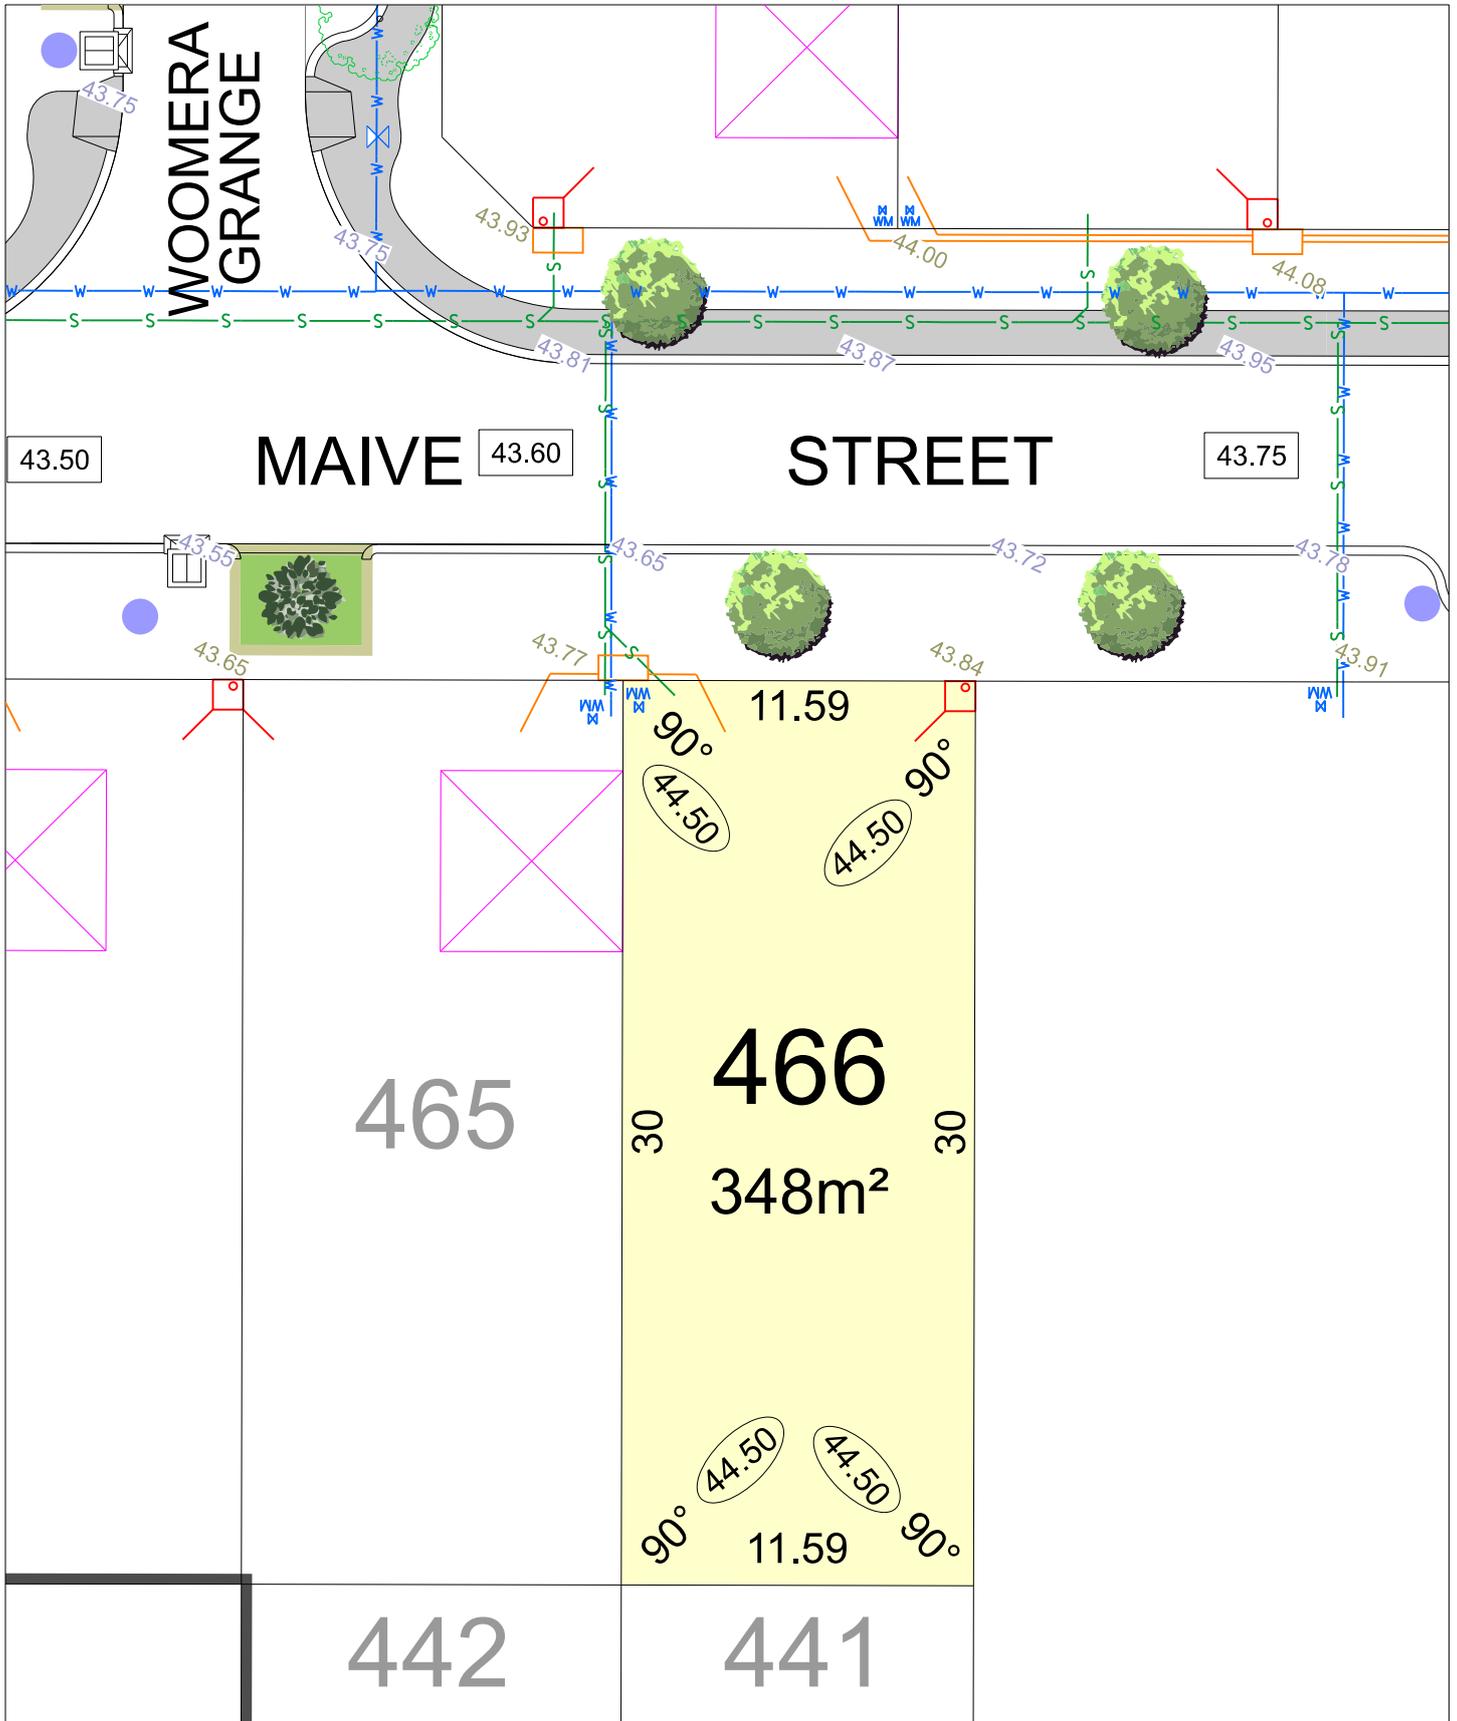

# Beenyup Grove STAGE 11

SCALE 1:250

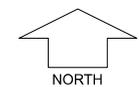


MNG. Ref: 99579lip-153b Date: 18/01/2023

Depicted Information subject to approvals and survey.


All dimensions and areas are subject to survey. The particulars on this brochure are supplied for Information only and shall not be taken as a representation in any respect on the part of the Vendor or its agent. Authorities should be consulted when services are contained within lot boundaries as building restrictions may apply. All retaining walls and associated easements are shown exaggerated for clarity.

## LEGEND

- |  |                              |  |                             |  |                      |
|--|------------------------------|--|-----------------------------|--|----------------------|
|  | WATER                        |  | POWER DOME MINI PILLAR      |  | TOP OF KERB HEIGHT   |
|  | WATER METER/ VALVE / HYDRANT |  | POWER DOME UNIVERSAL PILLAR |  | SPOT LEVEL           |
|  | SEWER                        |  | STREETLIGHTS                |  | PAD LEVEL            |
|  | DRAINAGE                     |  | PADMOUNT SITE               |  | ROAD LEVEL           |
|  | NBN CONNECTION               |  | ACCESS RESTRICTION          |  | SUBSOIL DRAINAGE PIT |
|  | STREET TREE LOCATION         |  | RETAINING WALL              |  | RAIN GARDEN          |
|  |                              |  | DESIGNATED GARAGE LOCATION  |  |                      |

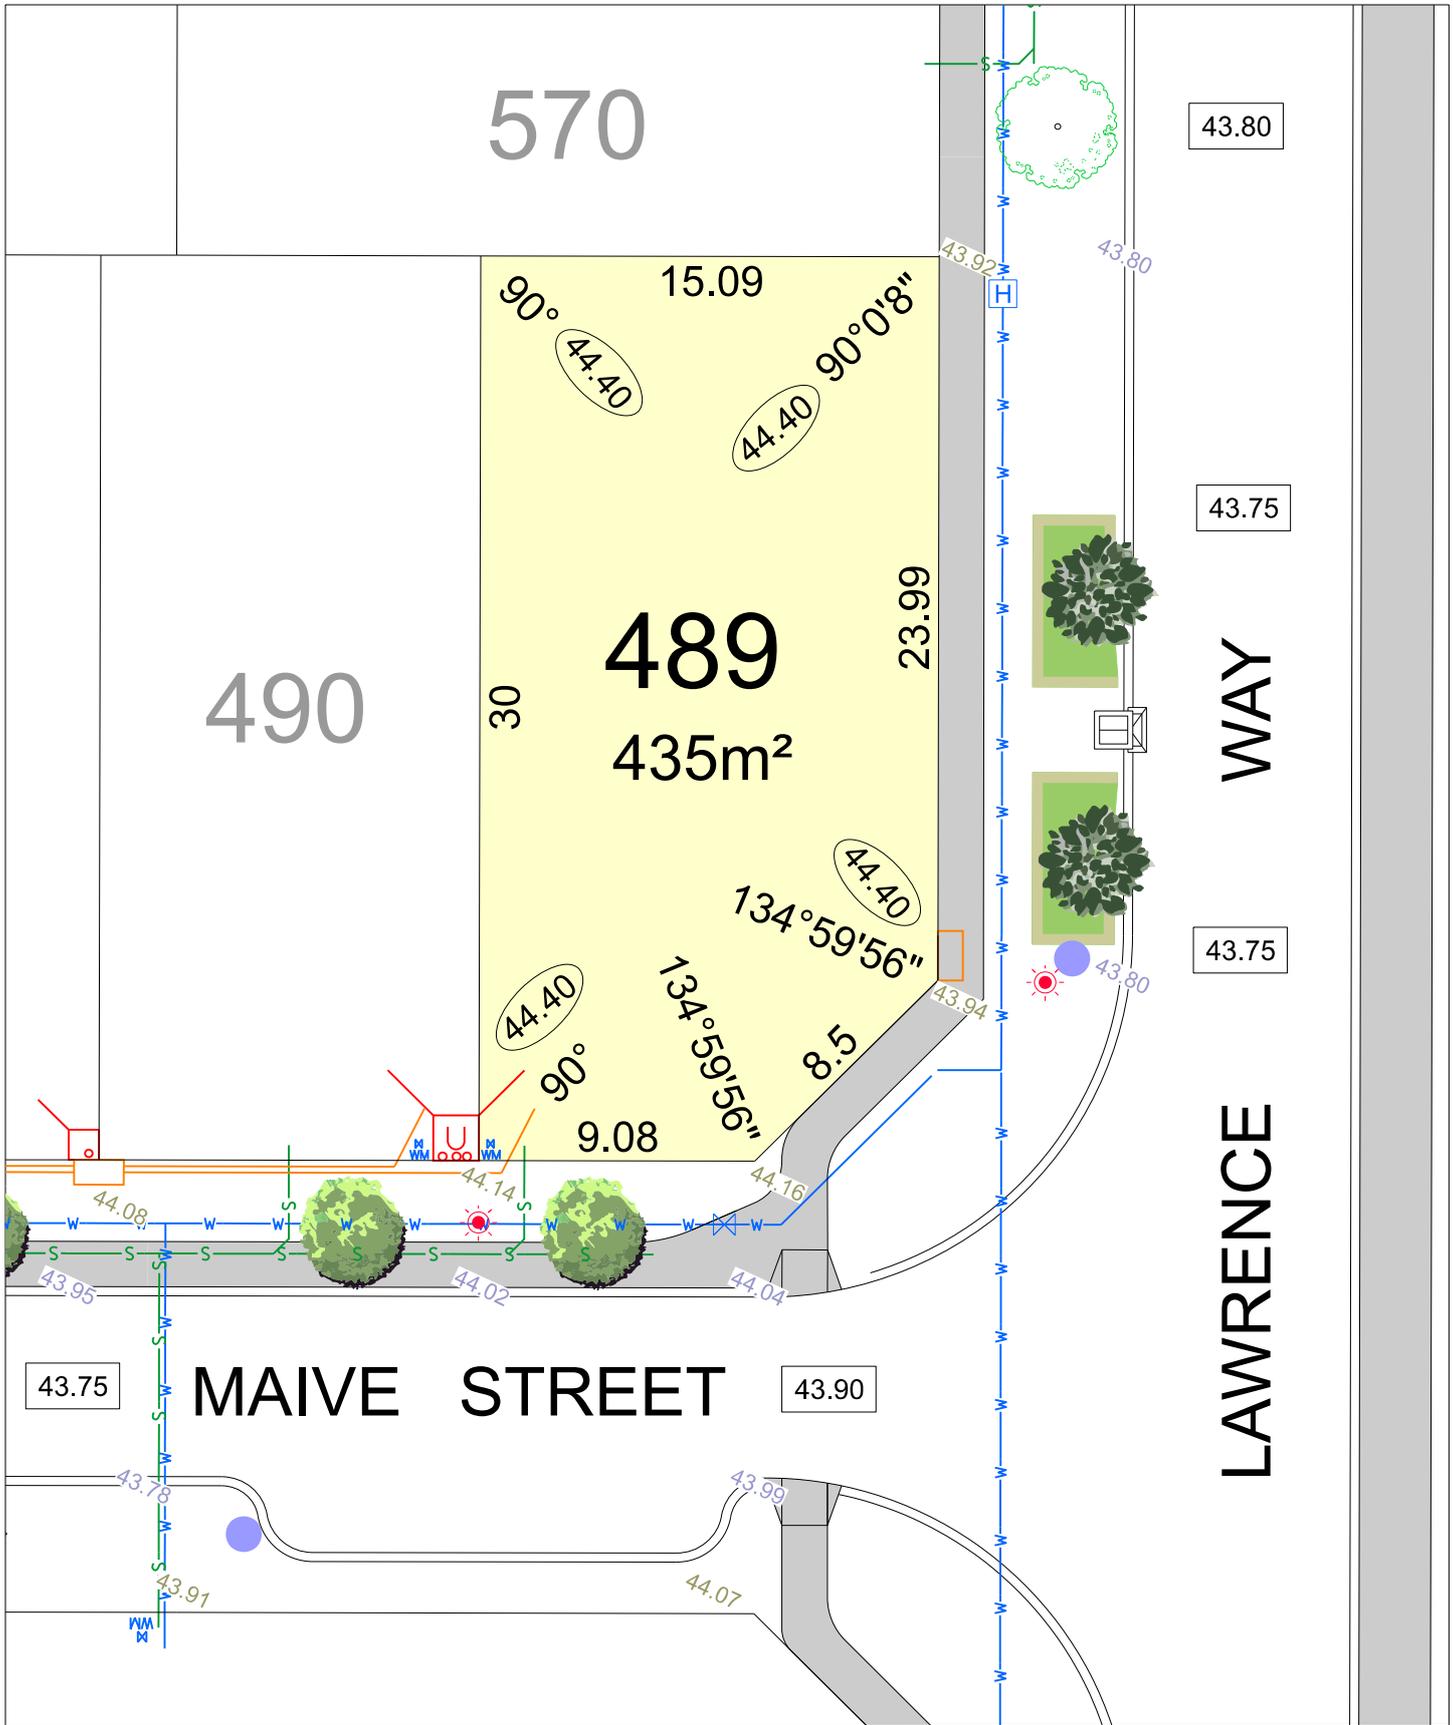

# Beenyup Grove STAGE 11

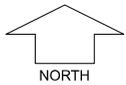

SCALE 1:250


MNG. Ref: 99579lip-153b Date: 18/01/2023

Depicted Information subject to approvals and survey.

All dimensions and areas are subject to survey. The particulars on this brochure are supplied for Information only and shall not be taken as a representation in any respect on the part of the Vendor or its agent. Authorities should be consulted when services are contained within lot boundaries as building restrictions may apply. All retaining walls and associated easements are shown exaggerated for clarity.

## LEGEND

|  |                                 |  |                                   |  |                         |
|--|---------------------------------|--|-----------------------------------|--|-------------------------|
|  | WATER                           |  | POWER DOME MINI PILLAR            |  | TOP OF KERB HEIGHT      |
|  | WATER METER/<br>VALVE / HYDRANT |  | POWER DOME<br>UNIVERSAL<br>PILLAR |  | SPOT LEVEL              |
|  | SEWER                           |  | STREETLIGHTS                      |  | PAD LEVEL               |
|  | DRAINAGE                        |  | PADMOUNT SITE                     |  | ROAD LEVEL              |
|  | NBN CONNECTION                  |  | ACCESS<br>RESTRICTION             |  | SUBSOIL<br>DRAINAGE PIT |
|  | STREET TREE<br>LOCATION         |  | RETAINING WALL                    |  | RAIN GARDEN             |
|  |                                 |  | DESIGNATED<br>GARAGE LOCATION     |  |                         |

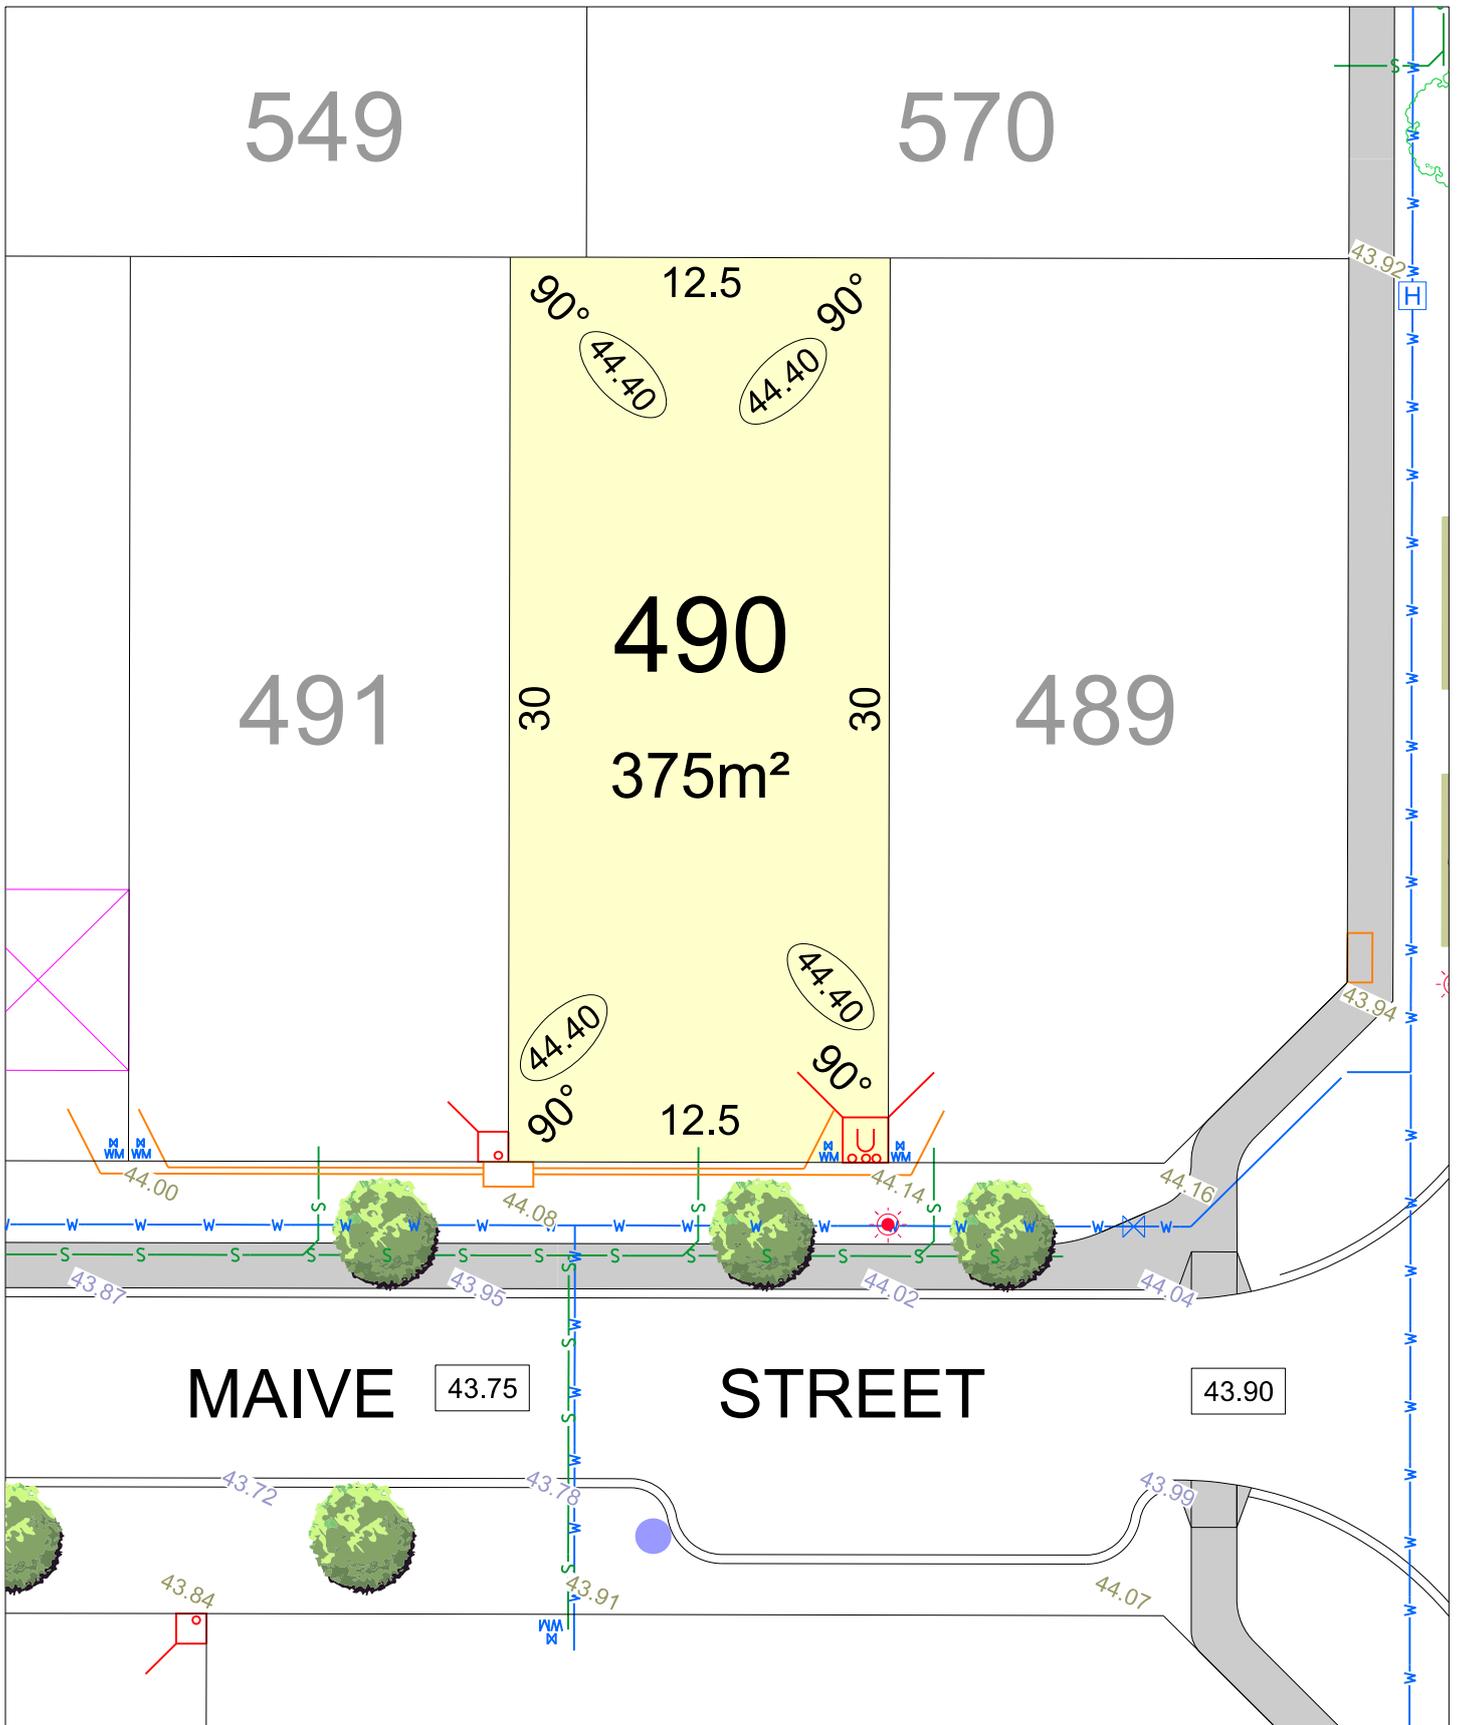

# Beenypup Grove STAGE 11

SCALE 1:250



MNG. Ref: 99579lip-153b Date: 18/01/2023

Depicted Information subject to approvals and survey.

All dimensions and areas are subject to survey. The particulars on this brochure are supplied for Information only and shall not be taken as a representation in any respect on the part of the Vendor or its agent. Authorities should be consulted when services are contained within lot boundaries as building restrictions may apply. All retaining walls and associated easements are shown exaggerated for clarity.

## LEGEND

|  |                              |  |                             |  |                      |
|--|------------------------------|--|-----------------------------|--|----------------------|
|  | WATER                        |  | POWER DOME UNIVERSAL PILLAR |  | TOP OF KERB HEIGHT   |
|  | WATER METER/ VALVE / HYDRANT |  | POWER DOME MINI PILLAR      |  | SPOT LEVEL           |
|  | SEWER                        |  | STREETLIGHTS                |  | ROAD LEVEL           |
|  | SEWER                        |  | PADMOUNT SITE               |  | ROAD LEVEL           |
|  | DRAINAGE                     |  | ACCESS RESTRICTION          |  | ROAD LEVEL           |
|  | NBN CONNECTION               |  | RETAINING WALL              |  | SUBSOIL DRAINAGE PIT |
|  | STREET TREE LOCATION         |  | DESIGNATED GARAGE LOCATION  |  | RAIN GARDEN          |

549

570

492

491

375m<sup>2</sup>


490

MAIVE

STREET

# Beenyup Grove STAGE 11

SCALE 1:250

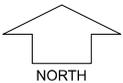 NORTH

 MNG. Ref: 99579lip-153b Date: 18/01/2023


**Depicted Information subject to approvals and survey.**

All dimensions and areas are subject to survey. The particulars on this brochure are supplied for Information only and shall not be taken as a representation in any respect on the part of the Vendor or its agent. Authorities should be consulted when services are contained within lot boundaries as building restrictions may apply. All retaining walls and associated easements are shown exaggerated for clarity.

## LEGEND


-  WATER
-  WATER METER/ VALVE / HYDRANT
-  SEWER
-  DRAINAGE
-  NBN CONNECTION
-  STREET TREE LOCATION

-  POWER DOME MINI PILLAR
-  POWER DOME UNIVERSAL PILLAR
-  STREETLIGHTS
-  PADMOUNT SITE
-  ACCESS RESTRICTION
-  RETAINING WALL
-  DESIGNATED GARAGE LOCATION
-  TOP OF KERB HEIGHT
-  SPOT LEVEL
-  PAD LEVEL
-  ROAD LEVEL
-  SUBSOIL DRAINAGE PIT
-  RAIN GARDEN

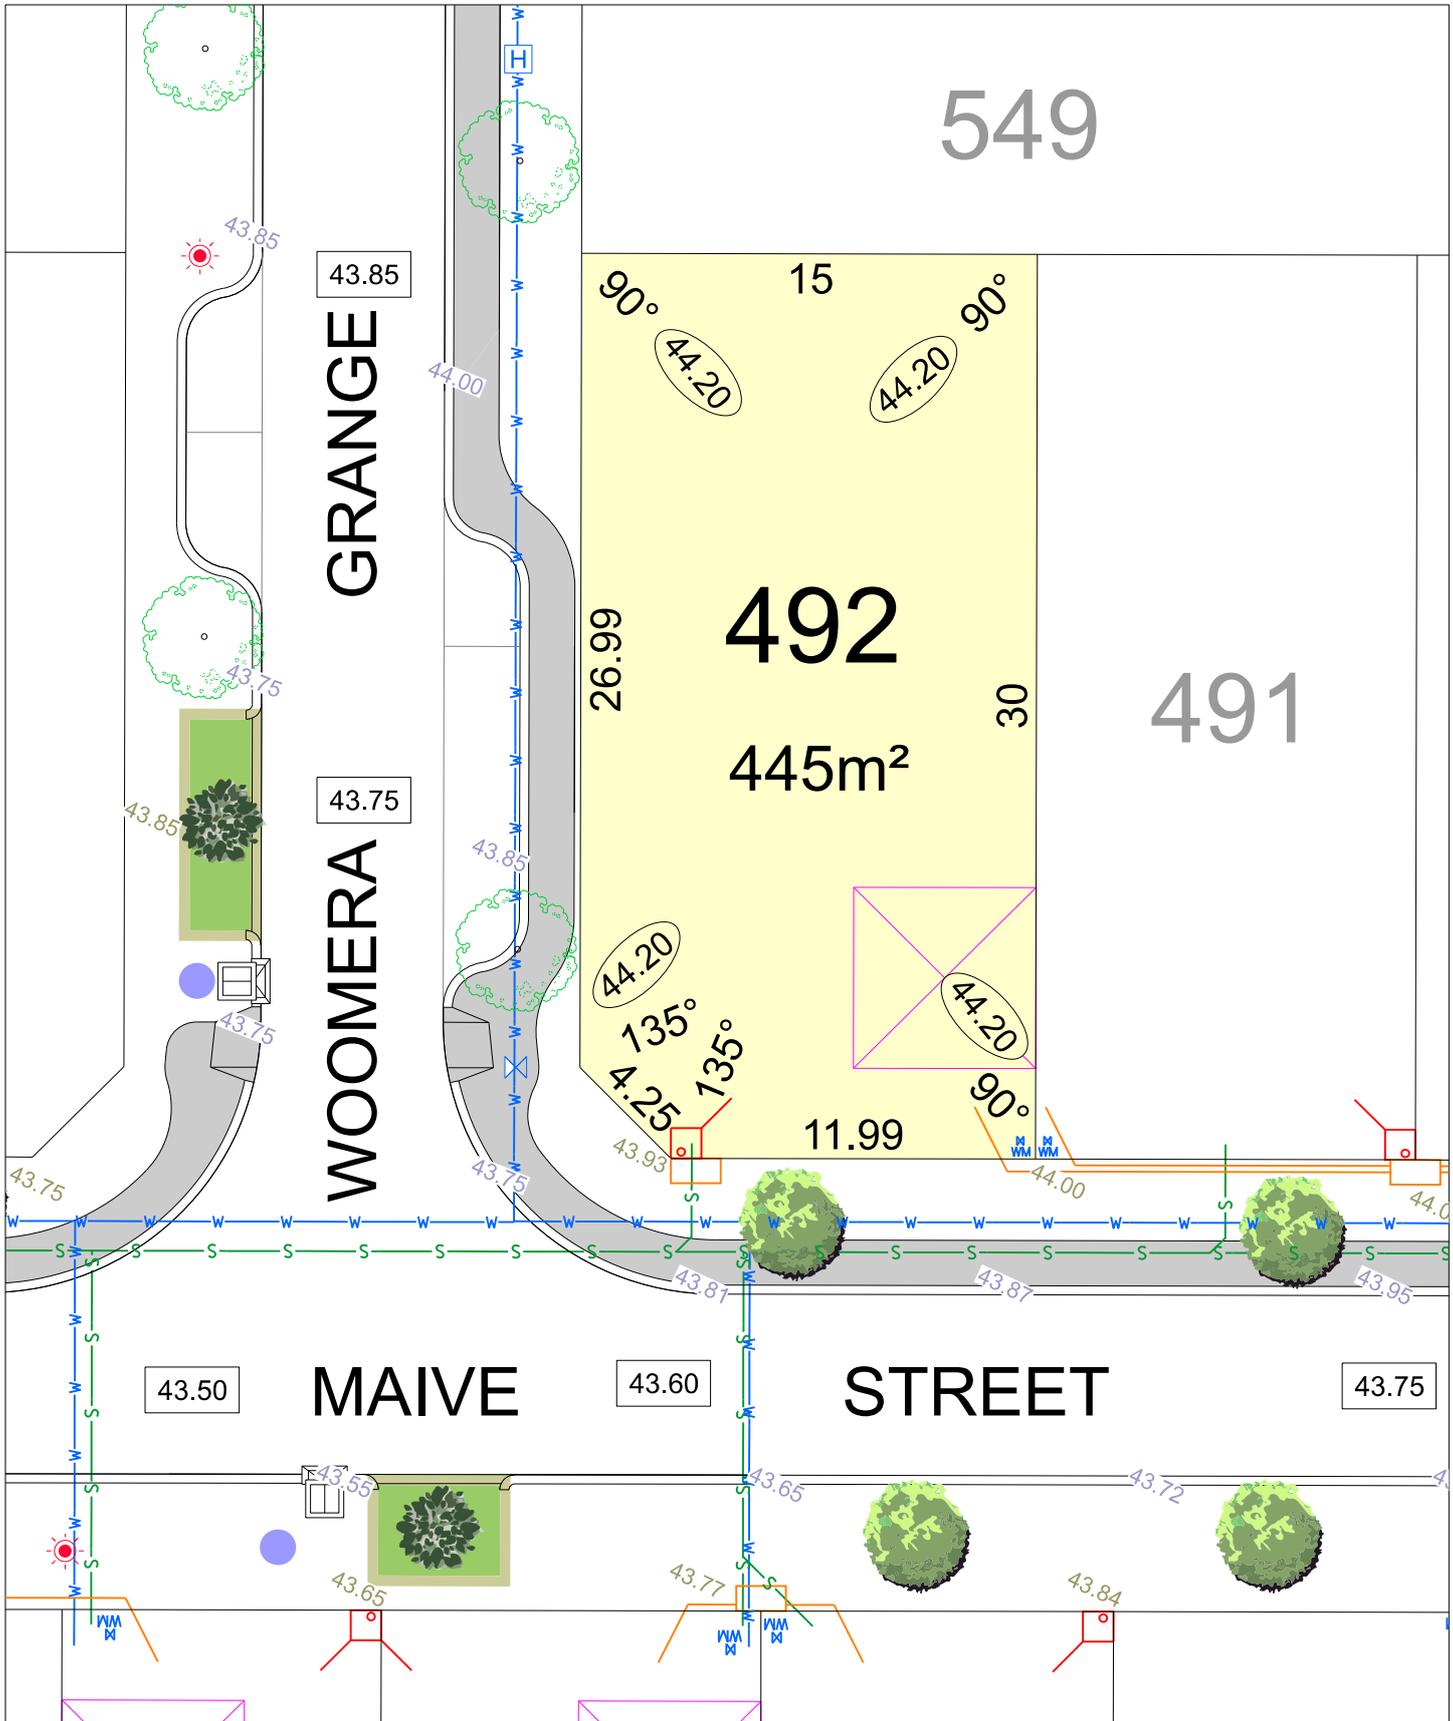

# Beenyup Grove STAGE 11

SCALE 1:250

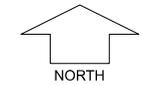


MNG. Ref: 99579lip-153b Date: 18/01/2023

Depicted Information subject to approvals and survey.

All dimensions and areas are subject to survey. The particulars on this brochure are supplied for Information only and shall not be taken as a representation in any respect on the part of the Vendor or its agent. Authorities should be consulted when services are contained within lot boundaries as building restrictions may apply. All retaining walls and associated easements are shown exaggerated for clarity.

## LEGEND

- |  |                              |  |                             |  |                      |
|--|------------------------------|--|-----------------------------|--|----------------------|
|  | WATER                        |  | POWER DOME MINI PILLAR      |  | TOP OF KERB HEIGHT   |
|  | WATER METER/ VALVE / HYDRANT |  | POWER DOME UNIVERSAL PILLAR |  | SPOT LEVEL           |
|  | SEWER                        |  | STREETLIGHTS                |  | ROAD LEVEL           |
|  | SEWER                        |  | PADMOUNT SITE               |  | ROAD LEVEL           |
|  | DRAINAGE                     |  | ACCESS RESTRICTION          |  | ROAD LEVEL           |
|  | NBN CONNECTION               |  | RETAINING WALL              |  | SUBSOIL DRAINAGE PIT |
|  | STREET TREE LOCATION         |  | DESIGNATED GARAGE LOCATION  |  | RAIN GARDEN          |

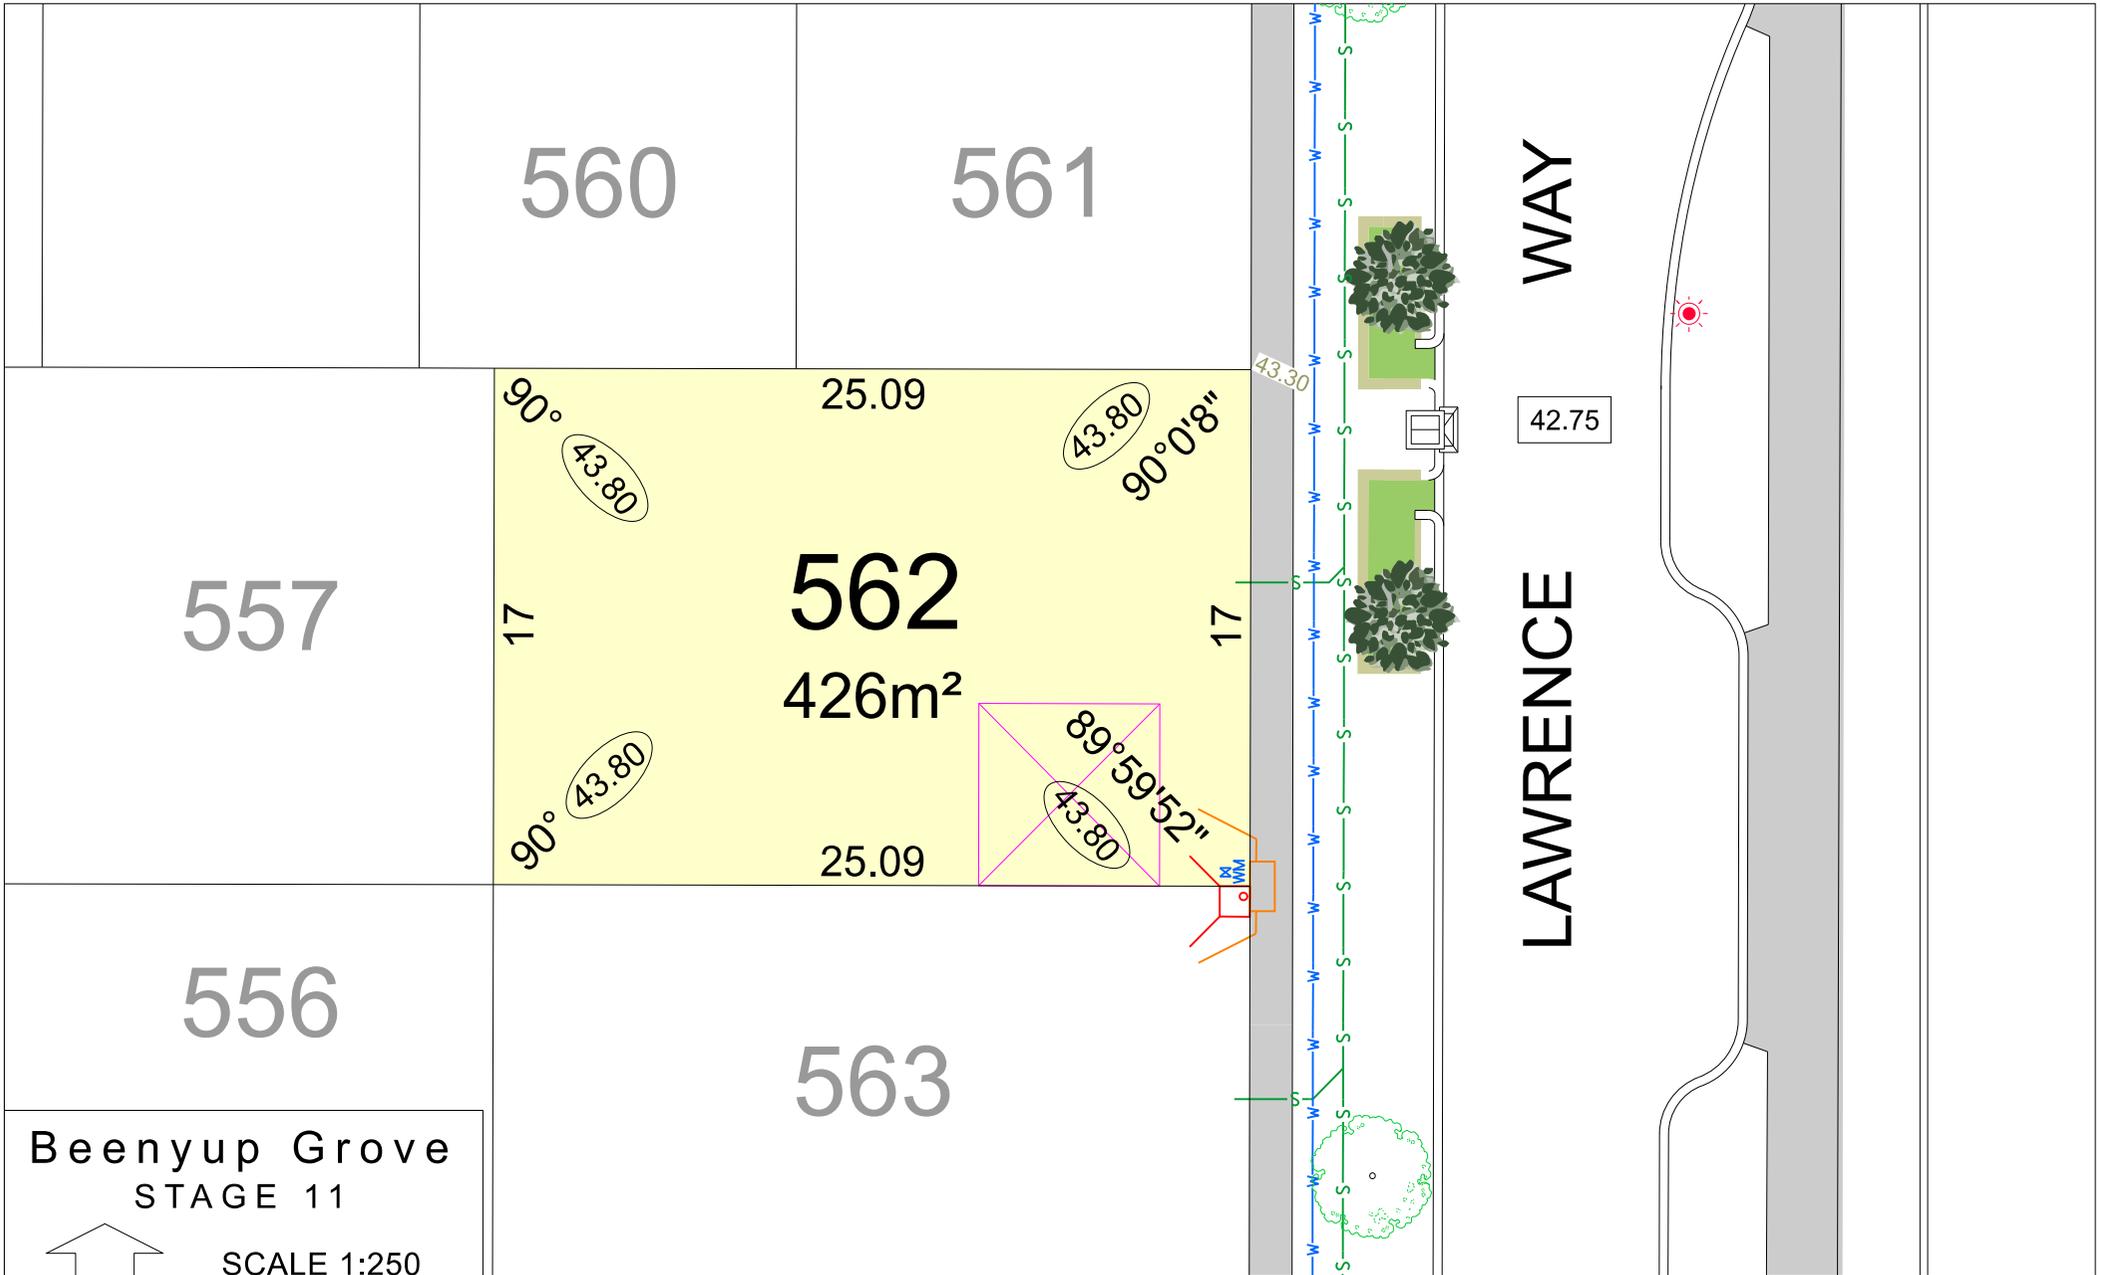

**Beenyup Grove  
STAGE 11**



SCALE 1:250

MNG. Ref: 99579lip-153b Date: 17/01/2023

**Depicted information subject to approvals and survey.**  
All dimensions and areas are subject to survey. The particulars on this brochure are supplied for Information only and shall not be taken as a representation in any respect on the part of the Vendor or its agent. Authorities should be consulted when services are contained within lot boundaries as building restrictions may apply. All retaining walls and associated easements are shown exaggerated for clarity.

**LEGEND**

- |                              |                            |                             |                      |                    |
|------------------------------|----------------------------|-----------------------------|----------------------|--------------------|
| WATER                        | DRAINAGE                   | POWER DOME MINI PILLAR      | ACCESS RESTRICTION   | TOP OF KERB HEIGHT |
| WATER METER/ VALVE / HYDRANT | NBN CONNECTION             | POWER DOME UNIVERSAL PILLAR | RAIN GARDEN          | SPOT LEVEL         |
| SEWER / MANHOLE              | DESIGNATED GARAGE LOCATION | STREETLIGHTS                | PAD LEVEL            | ROAD LEVEL         |
| RETAINING WALL               | STREET TREE LOCATION       | PADMOUNT SITE               | SUBSOIL DRAINAGE PIT |                    |

557

562

556

563  
426m<sup>2</sup>





555

564

LAWRENCE WAY

43.00

90° 25.09 43.90 90°0'8" 17 89°59'52" 43.90 25.09 17

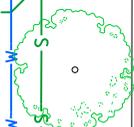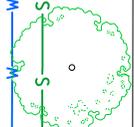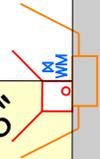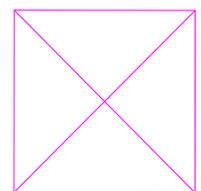

# Beenyup Grove STAGE 11



SCALE 1:250

MNG. Ref: 99579lip-153b Date: 17/01/2023

Depicted information subject to approvals and survey. All dimensions and areas are subject to survey. The particulars on this brochure are supplied for Information only and shall not be taken as a representation in any respect on the part of the Vendor or its agent. Authorities should be consulted when services are contained within lot boundaries as building restrictions may apply. All retaining walls and associated easements are shown exaggerated for clarity.

## LEGEND

- WATER
- WATER METER/ VALVE / HYDRANT
- SEWER / MANHOLE
- RETAINING WALL

- DRAINAGE
- NBN CONNECTION
- DESIGNATED GARAGE LOCATION
- STREET TREE LOCATION

- POWER DOME MINI PILLAR
- POWER DOME UNIVERSAL PILLAR
- STREETLIGHTS
- PADMOUNT SITE

- ACCESS RESTRICTION
- RAIN GARDEN
- SUBSOIL DRAINAGE PIT

- TOP OF KERB HEIGHT
- SPOT LEVEL
- PAD LEVEL
- ROAD LEVEL

556

563

555

564  
376m<sup>2</sup>

554

565

WAY

LAWRENCE

43.00

# Beenyup Grove STAGE 11




SCALE 1:250


MNG. Ref: 99579lip-153b Date: 17/01/2023

Depicted information subject to approvals and survey. All dimensions and areas are subject to survey. The particulars on this brochure are supplied for Information only and shall not be taken as a representation in any respect on the part of the Vendor or its agent. Authorities should be consulted when services are contained within lot boundaries as building restrictions may apply. All retaining walls and associated easements are shown exaggerated for clarity.

## LEGEND

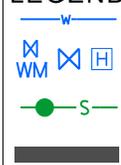

WATER  
WATER METER/  
VALVE / HYDRANT  
SEWER / MANHOLE  
RETAINING WALL

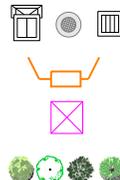


DRAINAGE  
NBN CONNECTION  
DESIGNATED  
GARAGE LOCATION  
STREET TREE  
LOCATION





POWER DOME  
MINI PILLAR  
POWER DOME  
UNIVERSAL PILLAR  
STREETLIGHTS  
PADMOUNT SITE



ACCESS  
RESTRICTION  
RAIN GARDEN  
SUBSOIL  
DRAINAGE PIT

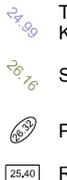

TOP OF  
KERB HEIGHT  
SPOT LEVEL  
PAD LEVEL  
ROAD LEVEL

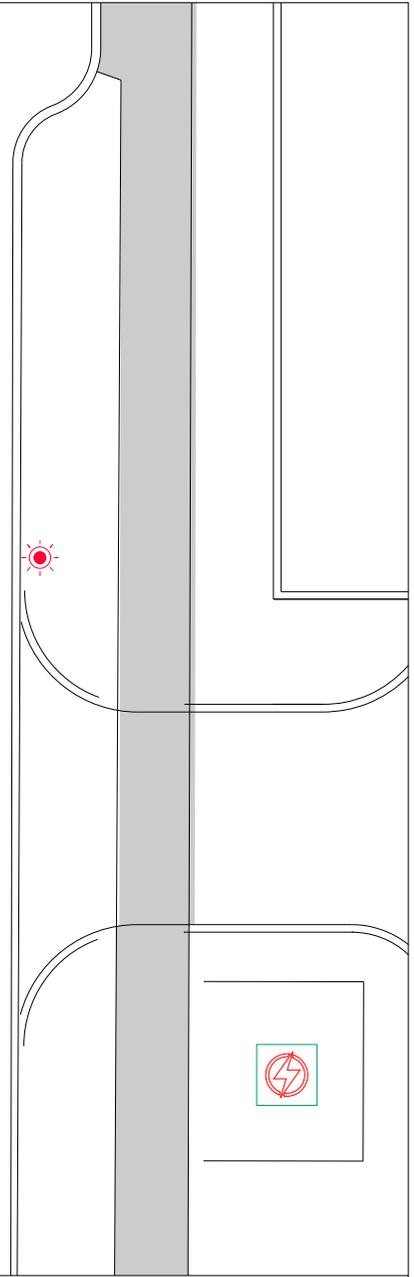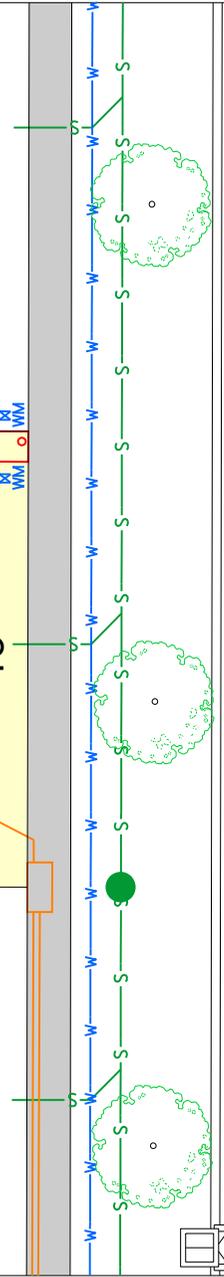

555

564

554

565  
376m<sup>2</sup>


553

566

LAWRENCE WAY

43.55

# Beenyup Grove STAGE 11

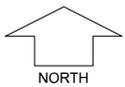

SCALE 1:250

MNG. Ref: 99579lip-153b Date: 17/01/2023  
Depicted information subject to approvals and survey.  
All dimensions and areas are subject to survey. The particulars on this brochure are supplied for Information only and shall not be taken as a representation in any respect on the part of the Vendor or its agent. Authorities should be consulted when services are contained within lot boundaries as building restrictions may apply. All retaining walls and associated easements are shown exaggerated for clarity.

### LEGEND

|  |                              |  |                            |  |                             |  |                      |  |                    |
|--|------------------------------|--|----------------------------|--|-----------------------------|--|----------------------|--|--------------------|
|  | WATER                        |  | DRAINAGE                   |  | POWER DOME MINI PILLAR      |  | ACCESS RESTRICTION   |  | TOP OF KERB HEIGHT |
|  | WATER METER/ VALVE / HYDRANT |  | NBN CONNECTION             |  | POWER DOME UNIVERSAL PILLAR |  | RAIN GARDEN          |  | SPOT LEVEL         |
|  | SEWER / MANHOLE              |  | DESIGNATED GARAGE LOCATION |  | STREETLIGHTS                |  | PAD LEVEL            |  | ROAD LEVEL         |
|  | RETAINING WALL               |  | STREET TREE LOCATION       |  | PADMOUNT SITE               |  | SUBSOIL DRAINAGE PIT |  |                    |

554

565

553


566  
376m<sup>2</sup>

552

567

LAWRENCE WAY

# Beenyup Grove STAGE 11

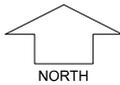

SCALE 1:250

MNG. Ref: 99579lip-153b Date: 17/01/2023

Depicted information subject to approvals and survey.  
All dimensions and areas are subject to survey. The particulars on this brochure are supplied for Information only and shall not be taken as a representation in any respect on the part of the Vendor or its agent. Authorities should be consulted when services are contained within lot boundaries as building restrictions may apply. All retaining walls and associated easements are shown exaggerated for clarity.

## LEGEND


- WATER
- WATER METER/ VALVE / HYDRANT
- SEWER / MANHOLE
- RETAINING WALL

- DRAINAGE
- NBN CONNECTION
- DESIGNATED GARAGE LOCATION
- STREET TREE LOCATION

- POWER DOME MINI PILLAR
- POWER DOME UNIVERSAL PILLAR
- STREETLIGHTS
- PADMOUNT SITE

- ACCESS RESTRICTION
- RAIN GARDEN
- SUBSOIL DRAINAGE PIT

- TOP OF KERB HEIGHT
- SPOT LEVEL
- PAD LEVEL
- ROAD LEVEL

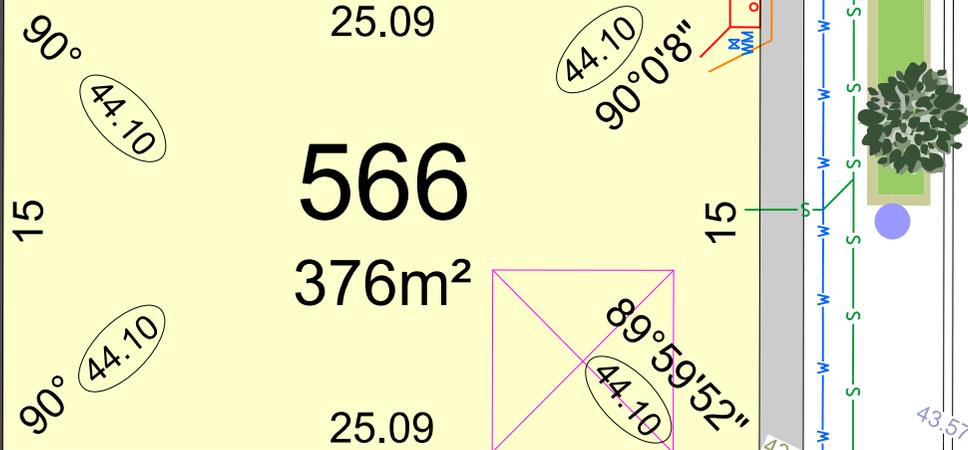

43.55

43.57

43.69



553

566

552

567  
376m<sup>2</sup>

551

568

LAWRENCE WAY

43.55

43.65

# Beenyup Grove STAGE 11



SCALE 1:250

MNG. Ref: 99579lip-153b Date: 17/01/2023

Depicted information subject to approvals and survey.  
All dimensions and areas are subject to survey. The particulars on this brochure are supplied for Information only and shall not be taken as a representation in any respect on the part of the Vendor or its agent. Authorities should be consulted when services are contained within lot boundaries as building restrictions may apply. All retaining walls and associated easements are shown exaggerated for clarity.

## LEGEND


- WATER
- WATER METER/ VALVE / HYDRANT
- SEWER / MANHOLE
- RETAINING WALL

- DRAINAGE
- NBN CONNECTION
- DESIGNATED GARAGE LOCATION
- STREET TREE LOCATION

- POWER DOME MINI PILLAR
- POWER DOME UNIVERSAL PILLAR
- STREETLIGHTS
- PADMOUNT SITE

- ACCESS RESTRICTION
- RAIN GARDEN
- SUBSOIL DRAINAGE PIT

- TOP OF KERB HEIGHT
- SPOT LEVEL
- PAD LEVEL
- ROAD LEVEL

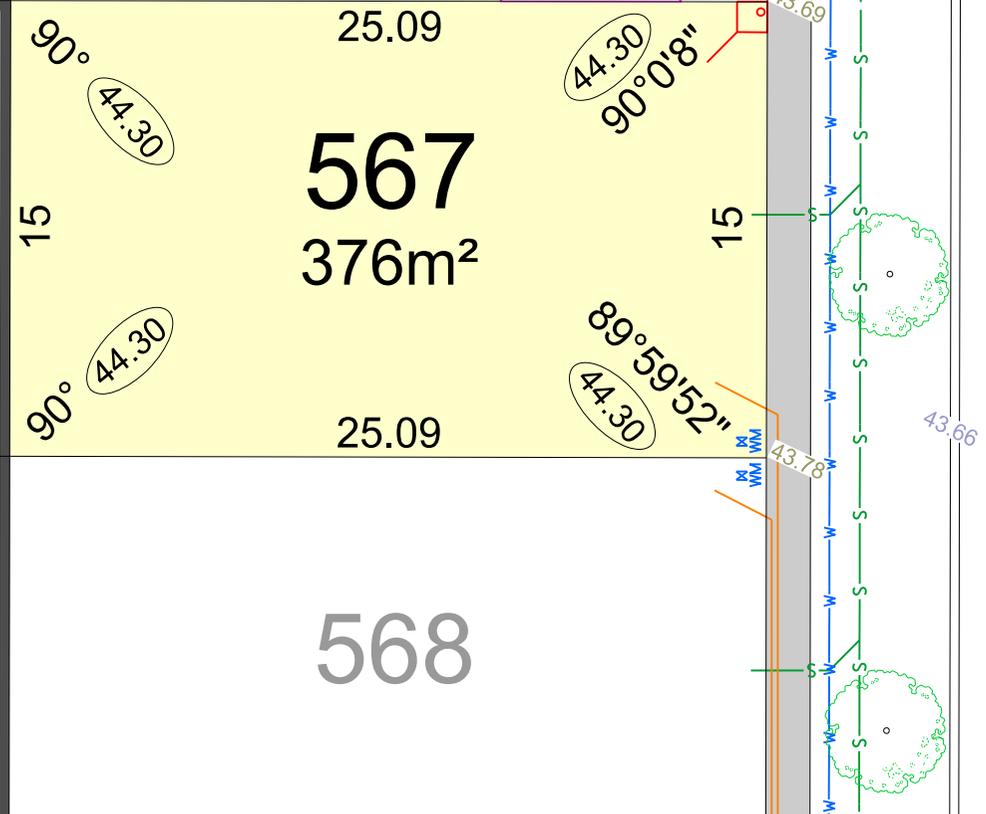

552

567

551

568  
376m<sup>2</sup>

550

569

LAWRENCE WAY

43.65

LAWRENCE WAY

43.75

# Beenyup Grove STAGE 11




SCALE 1:250


MNG. Ref: 99579lip-153b Date: 17/01/2023

Depicted information subject to approvals and survey.  
All dimensions and areas are subject to survey. The particulars on this brochure are supplied for Information only and shall not be taken as a representation in any respect on the part of the Vendor or its agent. Authorities should be consulted when services are contained within lot boundaries as building restrictions may apply. All retaining walls and associated easements are shown exaggerated for clarity.

## LEGEND

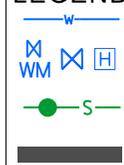

WATER  
WATER METER/  
VALVE / HYDRANT  
SEWER / MANHOLE  
RETAINING WALL

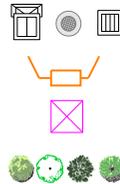

DRAINAGE  
NBN CONNECTION  
DESIGNATED  
GARAGE LOCATION  
STREET TREE  
LOCATION




POWER DOME  
MINI PILLAR  
POWER DOME  
UNIVERSAL PILLAR  
STREETLIGHTS  
PADMOUNT SITE



ACCESS  
RESTRICTION  
RAIN GARDEN  
SUBSOIL  
DRAINAGE PIT



TOP OF  
KERB HEIGHT  
SPOT LEVEL  
PAD LEVEL  
ROAD LEVEL

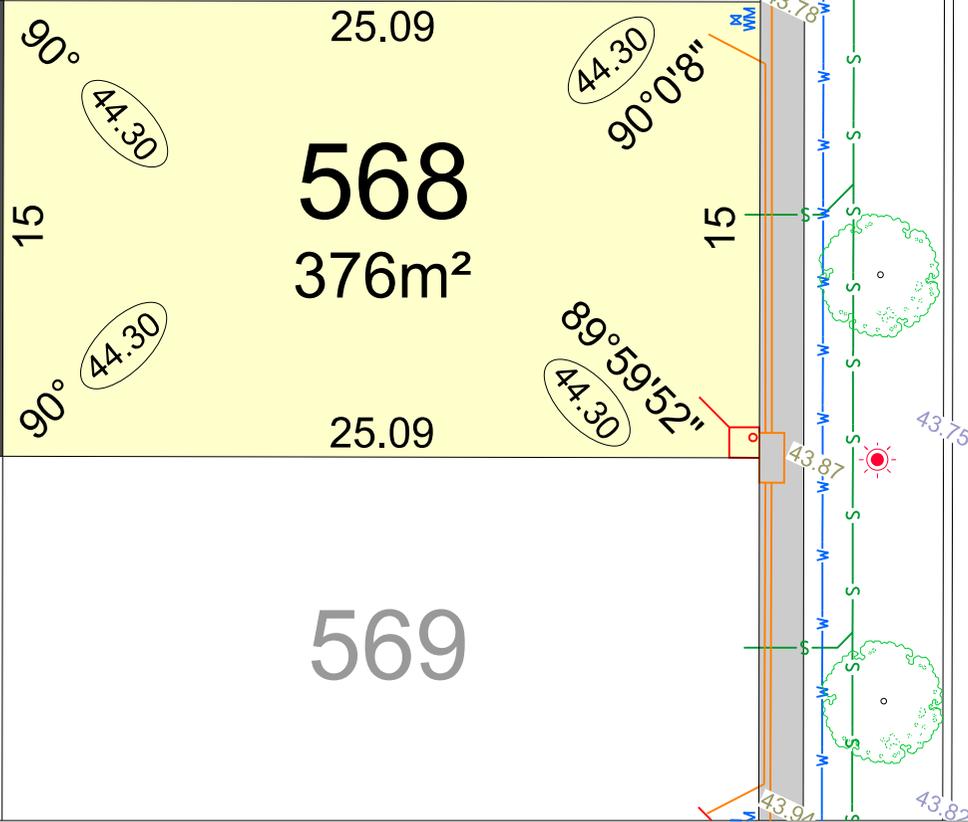

551

568

550

569  
314m<sup>2</sup>

549

570

LAWRENCE WAY

# Beenyup Grove STAGE 11




SCALE 1:250


MNG. Ref: 99579lip-153b Date: 17/01/2023

Depicted information subject to approvals and survey.  
All dimensions and areas are subject to survey. The particulars on this brochure are supplied for Information only and shall not be taken as a representation in any respect on the part of the Vendor or its agent. Authorities should be consulted when services are contained within lot boundaries as building restrictions may apply. All retaining walls and associated easements are shown exaggerated for clarity.

## LEGEND

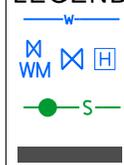

WATER  
WATER METER/  
VALVE / HYDRANT  
SEWER / MANHOLE  
RETAINING WALL

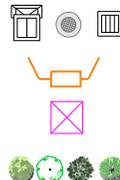

DRAINAGE  
NBN CONNECTION  
DESIGNATED  
GARAGE LOCATION  
STREET TREE  
LOCATION




POWER DOME  
MINI PILLAR  
POWER DOME  
UNIVERSAL PILLAR  
STREETLIGHTS  
PADMOUNT SITE




ACCESS  
RESTRICTION  
RAIN GARDEN  
SUBSOIL  
DRAINAGE PIT



TOP OF  
KERB HEIGHT  
SPOT LEVEL  
PAD LEVEL  
ROAD LEVEL

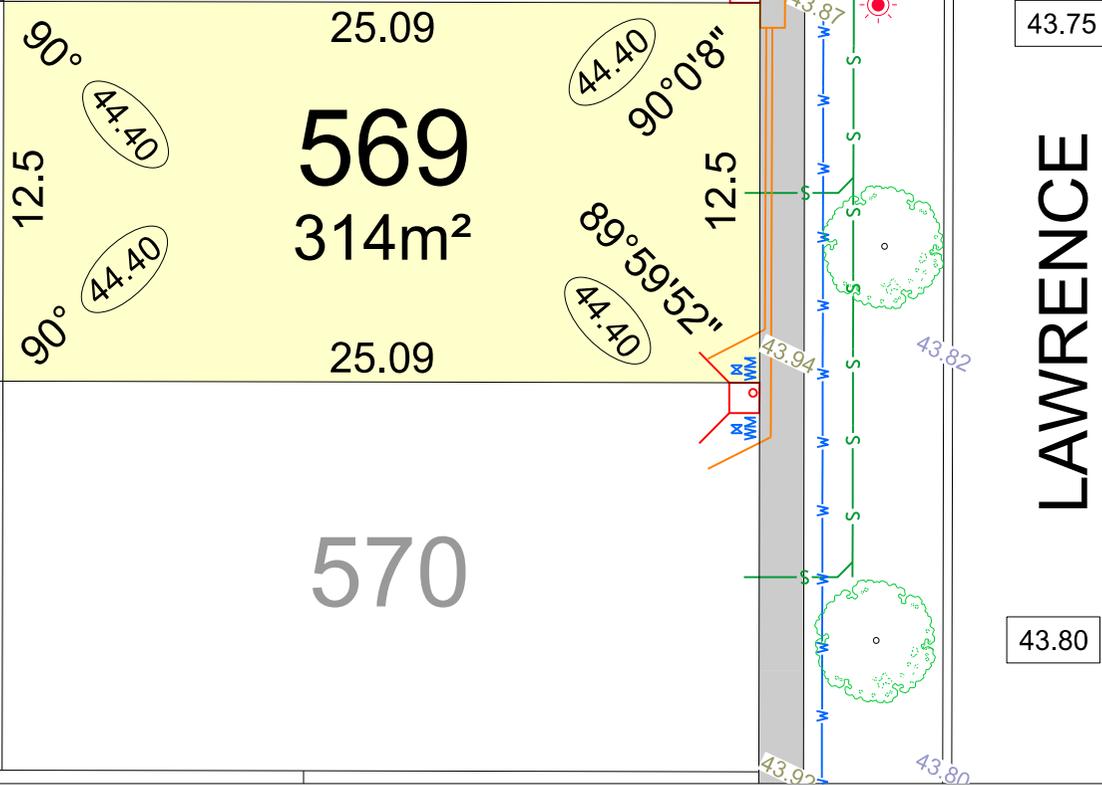

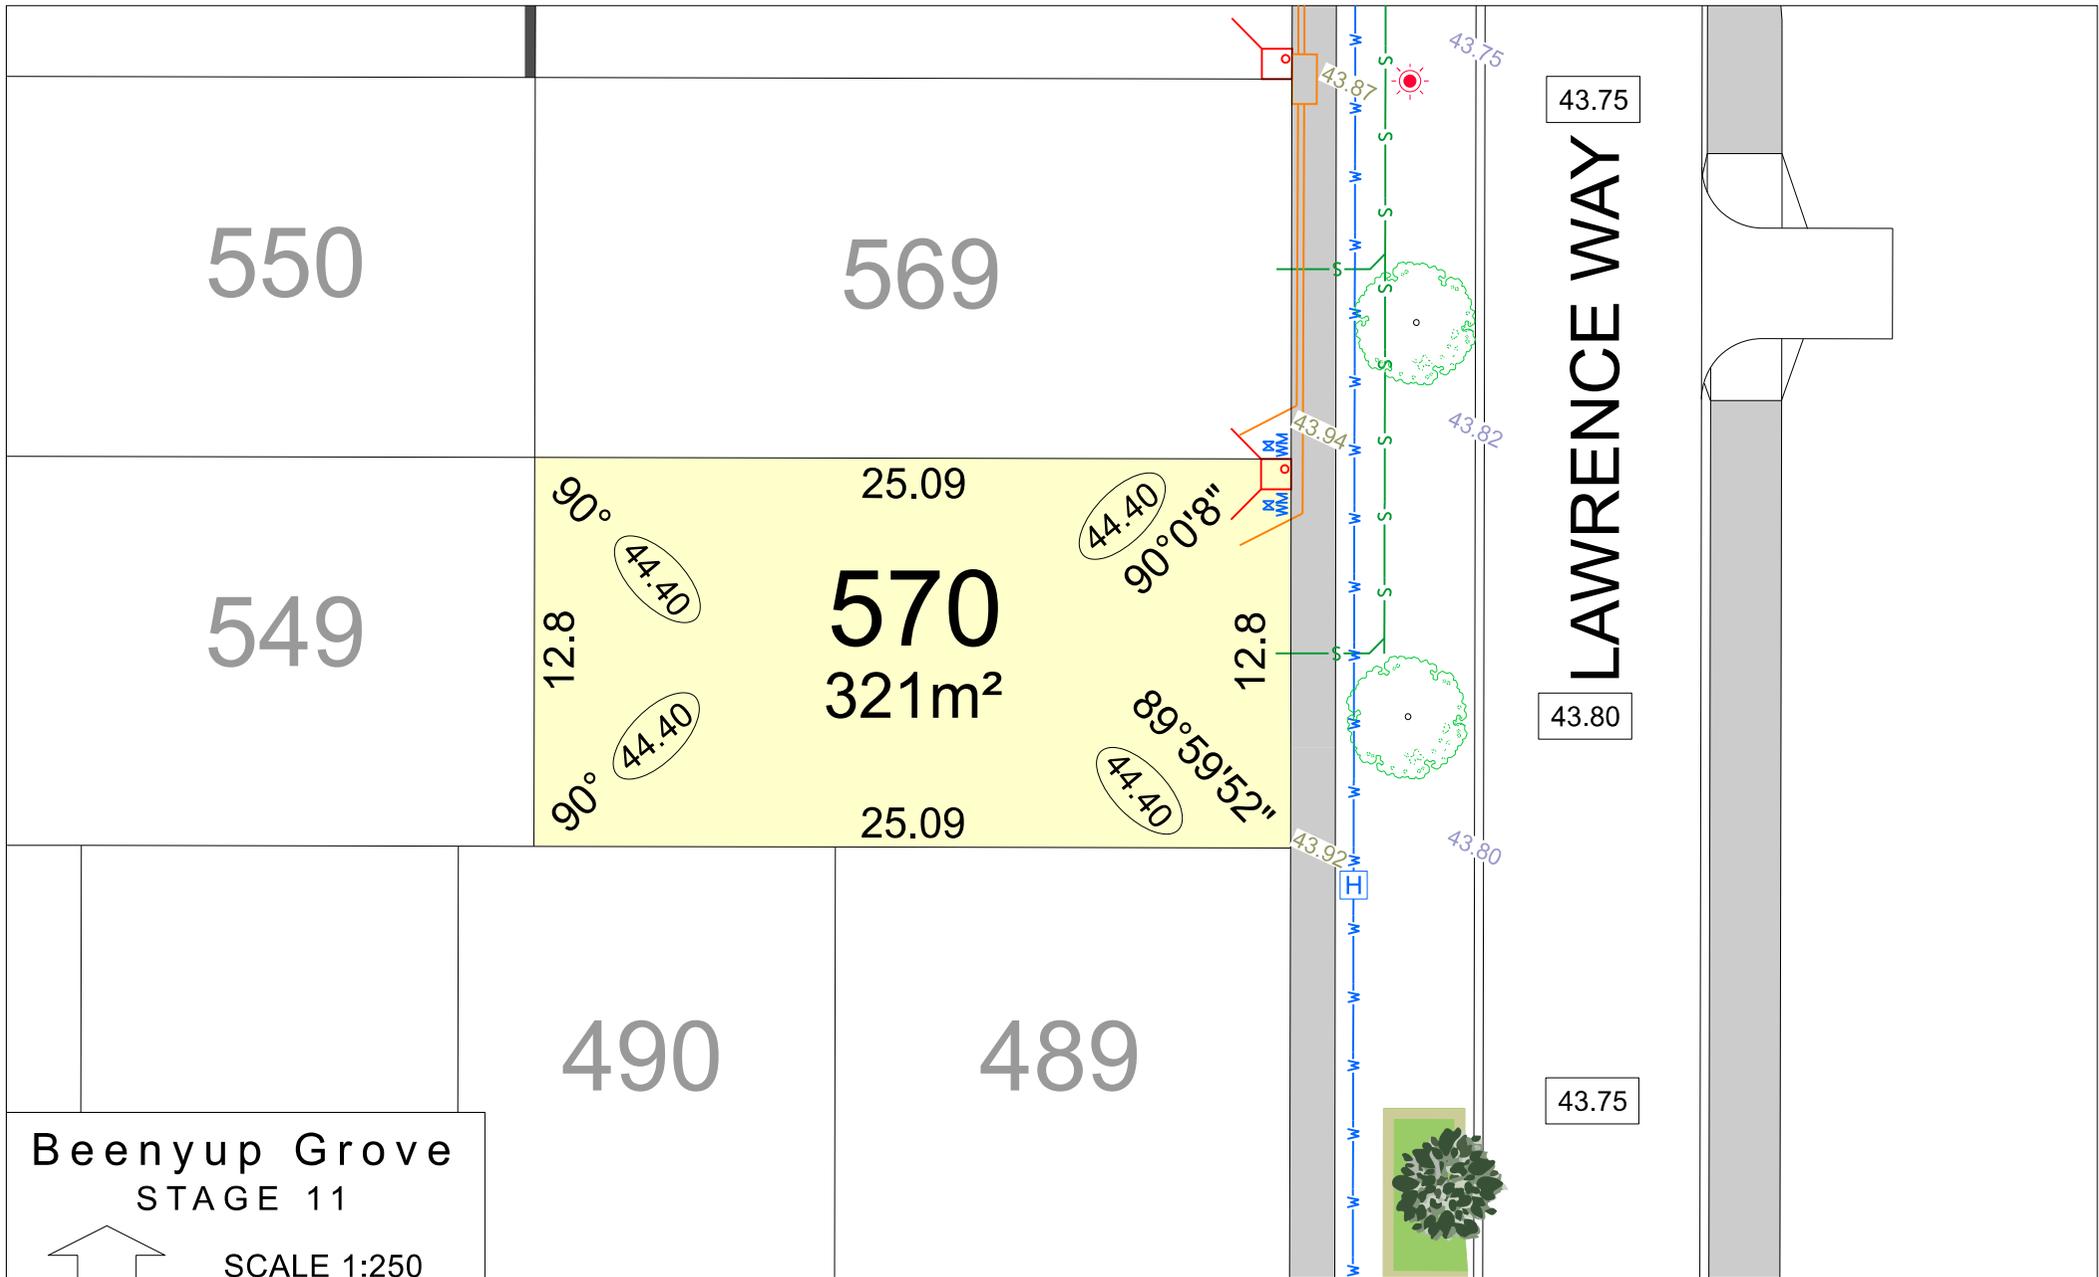

**Beenypup Grove**  
STAGE 11



SCALE 1:250

MNG. Ref: 99579lip-153b Date: 17/01/2023

**Depicted information subject to approvals and survey.**  
All dimensions and areas are subject to survey. The particulars on this brochure are supplied for Information only and shall not be taken as a representation in any respect on the part of the Vendor or its agent. Authorities should be consulted when services are contained within lot boundaries as building restrictions may apply. All retaining walls and associated easements are shown exaggerated for clarity.

**LEGEND**

|  |                              |  |                            |  |                             |  |                      |  |                    |
|--|------------------------------|--|----------------------------|--|-----------------------------|--|----------------------|--|--------------------|
|  | WATER                        |  | DRAINAGE                   |  | POWER DOME MINI PILLAR      |  | ACCESS RESTRICTION   |  | TOP OF KERB HEIGHT |
|  | WATER METER/ VALVE / HYDRANT |  | NBN CONNECTION             |  | POWER DOME UNIVERSAL PILLAR |  | RAIN GARDEN          |  | SPOT LEVEL         |
|  | SEWER / MANHOLE              |  | DESIGNATED GARAGE LOCATION |  | STREETLIGHTS                |  | SUBSOIL DRAINAGE PIT |  | PAD LEVEL          |
|  | RETAINING WALL               |  | STREET TREE LOCATION       |  | PADMOUNT SITE               |  |                      |  | ROAD LEVEL         |